

UNITED STATES
DEPARTMENT OF THE INTERIOR
BUREAU OF LAND MANAGEMENT

SUBMIT IN TRIPLICATE*

FORM APPROVED
OMB NO. 1040-0136
Expires: February 28, 1995

001

APPLICATION FOR PERMIT TO DRILL OR DEEPEN

TYPE OF WORK DRILL <input checked="" type="checkbox"/> DEEPEN <input type="checkbox"/>		5. LEASE DESIGNATION AND SERIAL NO. UTU-0140470
TYPE OF WELL OIL WELL <input type="checkbox"/> GAS WELL <input checked="" type="checkbox"/> OTHER <input type="checkbox"/> SINGLE ZONE <input checked="" type="checkbox"/> MULTIPLE ZONE <input type="checkbox"/>		6. IF INDIAN, ALLOTTEE OR TRIBE NAME UTE TRIBAL
2. NAME OF OPERATOR QEP, Uinta Basin Division		7. UNIT AGREEMENT NAME GYPSUM HILLS
3. ADDRESS 11002 E. 17500 S. Vernal, Ut 84078		8. FARM OR LEASE NAME, WELL NO. GH 5W-20-8-21
Contact: John Busch E-Mail: john.busch@questar.com		9. API WELL NO. 43-047-35097
Telephone number Phone 435-781-4341 Fax 435-781-4323		10. FIELD AND POOL, OR WILDCAT GYPSUM HILLS
4. LOCATION OF WELL (Report location clearly and in accordance with and State requirements*) At Surface 2156' FNL, 765' FWL, SECTION 20, T8S, R21E, SWNW At proposed production zone 4440708 Y 1620618 X 40.10993 -109.58473		11. SEC., T, R, M, OR BLK & SURVEY OR AREA SWNW, SECTION 20, T8S, R21E
14. DISTANCE IN MILES FROM NEAREST TOWN OR POSTOFFICE* 16 +/- miles Southwest of Redwash, Utah		12. COUNTY OR PARISH UINTAH
15. DISTANCE FROM PROPOSED LOCATION TO NEAREST PROPERTY OR LEASE LINE, FT. (also to nearest drig, unit line if any) 765' +/-		13. STATE UT
16. NO. OF ACRES IN LEASE 800		17. NO. OF ACRES ASSIGNED TO THIS WELL 40
18. DISTANCE FROM PROPOSED location to nearest well, drilling, completed, applied for, on this lease, ft 500' +/-		20. BLM/BIA Bond No. on file ESB000024
19. PROPOSED DEPTH 8028		23. Estimated duration 10 DAYS
21. ELEVATIONS (Show whether DF, RT, GR, ect.) 4698' KB		22. DATE WORK WILL START ASAP

24. Attachments

The following, completed in accordance with the requirements of Onshore Oil and Gas Order No. 1, shall be attached to this form:

1. Well plat certified by a registered surveyor.
2. A Drilling Plan
3. A surface Use Plan (If location is on National Forest System Lands, the SUPO shall be filed with the appropriate Forest Service Office).
4. Bond to cover the operations unless covered by an existing bond on file (see Item 20 above).
5. Operator certification.
6. Such other site specific information and/or plans as may be required by the authorized officer.

RECEIVED

JUL 23 2003

SIGNED John Busch Name (Printed) JOHN BUSCH DIV. OF OIL, GAS & MINING 21-Jul-03

TITLE OPERATIONS SUPERVISOR

(This space for Federal or State office use)

Federal Approval of this
Action is Necessary

PERMIT NO. 43-047-35097 APPROVAL DATE

Application approval does not warrant or certify the applicant holds any legal or equitable title to those rights in the subject lease which would entitle the applicant to conduct operations thereon

CONDITIONS OF APPROVAL, IF ANY:

APPROVED BY Bradley G. Hill TITLE ENVIRONMENTAL SCIENTIST III

DATE 07-28-03

*See Instructions On Reverse Side


Title 18 U.S.C Section 1001, makes it a crime for any person knowingly and willfully to make to any department or agency of the

United States any false, fictitious or fraudulent statements or representations as to any matter within its jurisdiction

CONFIDENTIAL

T8S, R21E, S.L.B.&M.

1967 Brass Cap
0.7' High, Private
Alum. Cap, Scattered
Stones

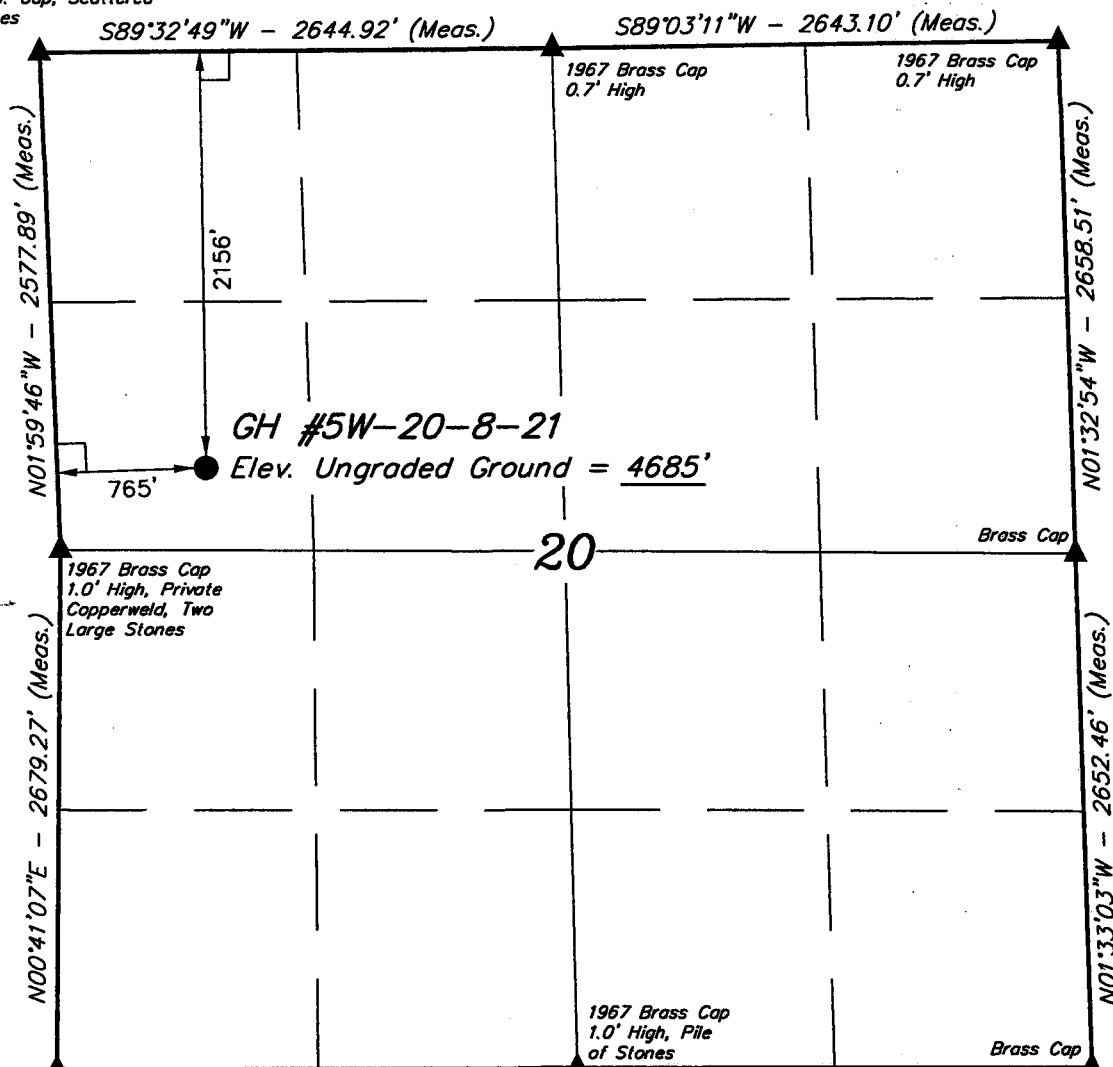

1967 Brass Cap 1.0' High, Large Stone
S89°52'34\"W - 2686.92' (Meas.)

S89°53'24\"W - 2686.55' (Meas.)

LEGEND:

└─┘ = 90° SYMBOL

● = PROPOSED WELL HEAD.

▲ = SECTION CORNERS LOCATED.

CONFIDENTIAL

(NAD 83)
LATITUDE = 40°06'35.63" (40.109897)
LONGITUDE = 109°35'05.66" (109.584906)

QUESTAR EXPLORATION & PRODUCTION


Well location, GH #5W-20-8-21, located as shown in the SW 1/4 NW 1/4 of Section 20, T8S, R21E, S.L.B.&M. Uintah County, Utah.

BASIS OF ELEVATION

BENCH MARK 20EAM LOCATED IN THE SE 1/4 OF SECTION 35, T8S, R21E, S.L.B.&M. TAKEN FROM THE OURAY SE, QUADRANGLE, UTAH, UINTAH COUNTY, 7.5 MINUTE QUAD. (TOPOGRAPHIC MAP) PUBLISHED BY THE UNITED STATES DEPARTMENT OF THE INTERIOR, GEOLOGICAL SURVEY. SAID ELEVATION IS MARKED AS BEING 4697 FEET.

BASIS OF BEARINGS

BASIS OF BEARINGS IS A G.P.S. OBSERVATION.

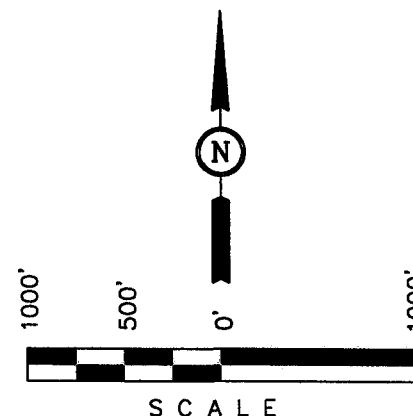

CERTIFICATE

THIS IS TO CERTIFY THAT THE ABOVE PLAT WAS PREPARED FROM FIELD NOTES OF ACTUAL SURVEYS MADE BY ME OR UNDER MY SUPERVISION AND THAT THE SAME ARE TRUE AND CORRECT TO THE BEST OF MY KNOWLEDGE AND BELIEF.

NO. 161319
ROBERTA L. COX
REGISTERED LAND SURVEYOR
REGISTRATION NO. 161319
STATE OF UTAH

REVISED: 04-02-03 D.COX

UINTAH ENGINEERING & LAND SURVEYING
85 SOUTH 200 EAST - VERNAL, UTAH 84078
(435) 789-1017

SCALE 1" = 1000'	DATE SURVEYED: 02-22-03	DATE DRAWN: 02-26-03
PARTY D.A. J.A. D.COX	REFERENCES G.L.O. PLAT	
WEATHER COLD	FILE QUESTAR EXPLORATION & PRODUCTION	

SHENANDOAH ENERGY INC.
GH 5W-20-8-21

ONSHORE OIL & GAS ORDER NO. 1
Approval of Operations on Onshore
Federal Oil and Gas Leases

All lease and/or unit operations will be conducted in such a manner that full compliance is made with applicable laws, regulations (43 CFR 3100), Onshore Oil and Gas No. 1, and the approved plan of operations. The operator is fully responsible for the actions of his subcontractors. A copy of these conditions will be furnished the field representative to insure compliance.

1. Formation Tops

The estimated tops of important geologic markers are as follows:

<i>Formation</i>	<i>Depth</i>
Uinta	Surface
Green River	2518
Mahogany Ledge	3383
Mesa	6028
TD (Wasatch)	8028

2. Anticipated Depths of Oil, Gas, Water and Other Mineral Bearing Zones

The estimated depths at which the top and bottom of the anticipated water, oil, gas or other mineral bearing formations are expected to be encountered are as follows:

<i>Substance</i>	<i>Formation</i>	<i>Depth</i>
Oil/Gas	Wasatch	8028

All fresh water and prospectively valuable minerals encountered during drilling, will be recorded by depth and adequately protected. All oil and gas shows will be tested to determine commercial potential.

All water shows and water-bearing sands will be reported to the BLM in Vernal, Utah. Copies of State of Utah form OGC-8-X are acceptable. If no flows are detected, samples will be submitted to the BLM along with any water analyses conducted.

3. Anticipated Bottom Hole Pressures

Maximum anticipated bottom hole pressure equals approximately 3211.2 psi.

CONFIDENTIAL

QEP, UINTA BASIN INC.
GH 5W-20-8-21
2156' FNL, 765' FWL
SWNW, 20, T8S, R21E
UINTAH COUNTY, UTAH
LEASE # UTU-0140740
470
ONSHORE ORDER NO. 1

MULTI – POINT SURFACE USE & OPERATIONS PLAN

1. Existing Roads:

The proposed well site is approximately 7 miles East of Ouray, Utah.

Refer to Topo Maps A and B for location of access roads within a 2 – mile radius.

There will be no improvements made to existing access roads.

2. Planned Access Roads:

Please see Shenandoah Energy Inc. Standard Practices for Wasatch Formation Wells located in Red Wash, Wonsits Valley, Gypsum Hills, White River, Glen Bench, and undesignated fields in Townships 07 and 08 South, Ranges 21 to 24 East.

Refer to Topo Map B for the location of the proposed access road.

3. Location of Existing Wells Within a 1 – Mile Radius:

Please refer to Topo Map C.

4. Location of Existing & Proposed Facilities:

Please see Shenandoah Energy Inc. Standard Practices for Wasatch Formation Wells located in Red Wash, Wonsits Valley, Gypsum Hills, White River, Glen Bench, and undesignated fields in Townships 07 and 08 South, Ranges 21 to 24 East.

Refer to Topo Map D for the location of the proposed pipeline.

5. Location and Type of Water Supply:

Please see Shenandoah Energy Inc. Standard Practices for Wasatch Formation Wells located in Red Wash, Wonsits Valley, Gypsum Hills, White River, Glen Bench, and undesignated fields in Townships 07 and 08 South, Ranges 21 to 24 East.

CONFIDENTIAL

6. Source of Construction Materials:

Please see Shenandoah Energy Inc. Standard Practices for Wasatch Formation Wells located in Red Wash, Wonsits Valley, Gypsum Hills, White River, Glen Bench, and undesignated fields in Townships 07 and 08 South, Ranges 21 to 24 East.

7. Methods of Handling Waste Materials:

Please see Shenandoah Energy Inc. Standard Practices for Wasatch Formation Wells located in Red Wash, Wonsits Valley, Gypsum Hills, White River, Glen Bench, and undesignated fields in Townships 07 and 08 South, Ranges 21 to 24 East.

8. Ancillary Facilities:

Please see Shenandoah Energy Inc. Standard Practices for Wasatch Formation Wells located in Red Wash, Wonsits Valley, Gypsum Hills, White River, Glen Bench, and undesignated fields in Townships 07 and 08 South, Ranges 21 to 24 East.

9. Well Site Layout: (See Location Layout Diagram)

The attached Location Layout Diagram describes drill pad cross-sections, cuts and fills and locations of the mud tanks, reserve pit, flare pit, pipe racks, trailer parking, spoil dirt stockpile(s), and surface material stockpile(s).

Please see the attached diagram to describe rig orientation, parking areas, and access roads.

A pit liner is required. A felt pit liner will be required if bedrock is encountered.

10. Plans for Reclamation of the Surface:

Please see Shenandoah energy Inc. Standard Operating Practices for Wasatch Formation Wells located in Red Wash, Wonsits Valley, Gypsum Hills, White River, Glen Bench, and undesignated fields in Township 07 and 08 South, Ranges 21 to 24 East.

11. Surface Ownership:

The well pad and access road are located on lands owned by:

Ute Tribe
PO BOX 190
FT. Duchesne, UT 84026
(435) 722-5141

12. Other Information

A Class III archaeological survey was conducted by Montgomery Archaeology Consultants. A copy of this report was submitted directly to the appropriate agencies by Montgomery Archaeology Consultants. Cultural resource clearance was recommended for this location.

CONFIDENTIAL

Lessee's or Operator's Representative:

John Busch
Red Wash Operations Rep.
QEP, UINTA BASIN INC.
11002 East 17500 South
Vernal, Utah 84078
(435) 781-4341

Certification:

All lease and/or unit operations will be conducted in such a manner that full compliance is made with all applicable laws, regulations, Onshore Oil & Gas Orders, the approved plan of operations, and any applicable Notice to Lessees.

Shenandoah Energy Inc. will be fully responsible for the actions of their subcontractors.

A complete copy of the approved Application for Permit to Drill will be furnished to the field representative(s) to ensure compliance and shall be on location during all construction and drilling operations.

I hereby certify that I, or persons under my direct supervision, have inspected the proposed drill site and access route; that I am familiar with the conditions which currently exist; that the statements made in this plan are, to the best of my knowledge, true and correct; and that the work associated with the operations proposed herein will be performed by Shenandoah Energy Inc. its' contractors and subcontractors in conformity with this plan and the terms and conditions under which it is approved. This statement is subject to the provisions of 18 U.S.C. 1001 for the filing of a false statement.

John Busch

John Busch

Red Wash Operations Representative

21-Jul-03

Date

CONFIDENTIAL

Additional Operator Remarks

QEP, Uinta Basin Inc. proposes to drill a well to 8028' to test the Wasatch. If productive, casing will be run and the well completed. If dry, the well will be plugged and abandoned as per BLM and State of Utah requirements

Please see QEP, Uinta Basin Inc. (Shenandoah Energy Inc.) Standard Operating Practices for Wasatch Formation Wells located in Red Wash, Wonsits Valley, Gypsum Hills, White River, Glen Bench, and undesignated fields in Townships 07 and 08 South, Ranges 21 and 24 East.

See Onshore Order No. 1 attached

Please be advised that QEP, Uinta Basin Inc. agrees to be responsible under the terms and conditions of the lease for the operations conducted upon the lease lands.

Bond coverage for this well is provided by Bond No. ESB000024. The principal is QEP, Uinta Basin Inc. via surety as consent as provided for the 43 CFR 3104.2.

CONFIDENTIAL

QUESTAR EXPLR. & PROD.

GH #5W-20-8-21

LOCATED IN UINTAH COUNTY, UTAH
SECTION 20, T8S, R21E, S.L.B.&M.

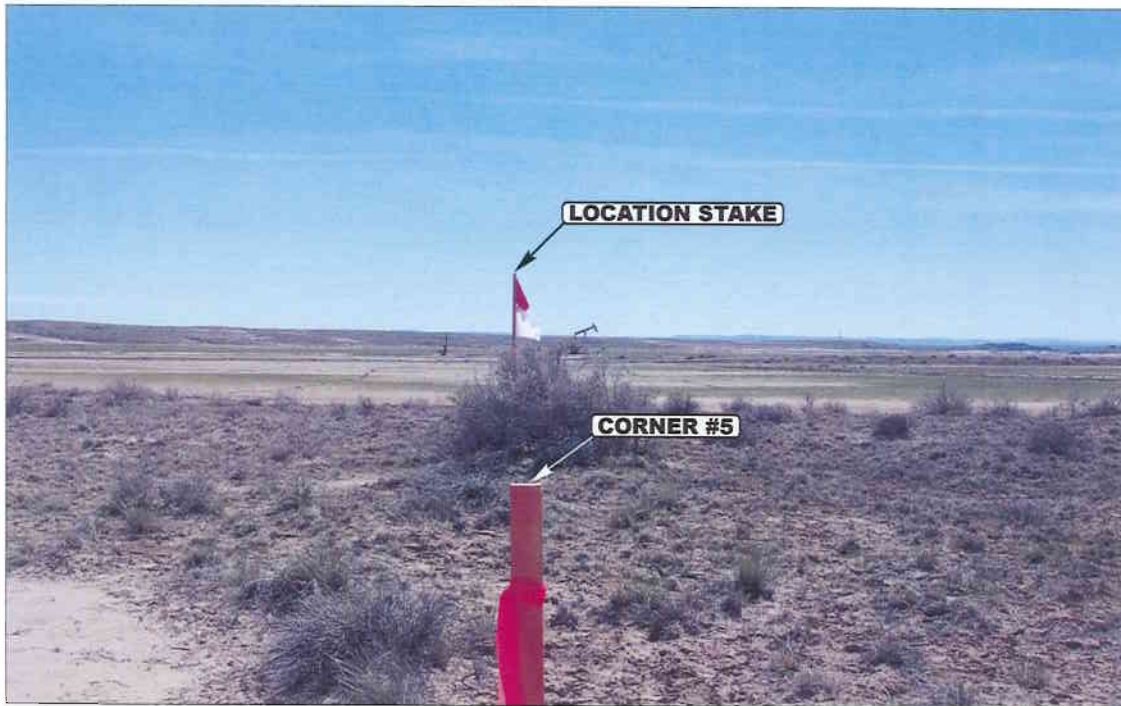


PHOTO: VIEW FROM CORNER #5 TO LOCATION STAKE

CAMERA ANGLE: SOUTHERLY

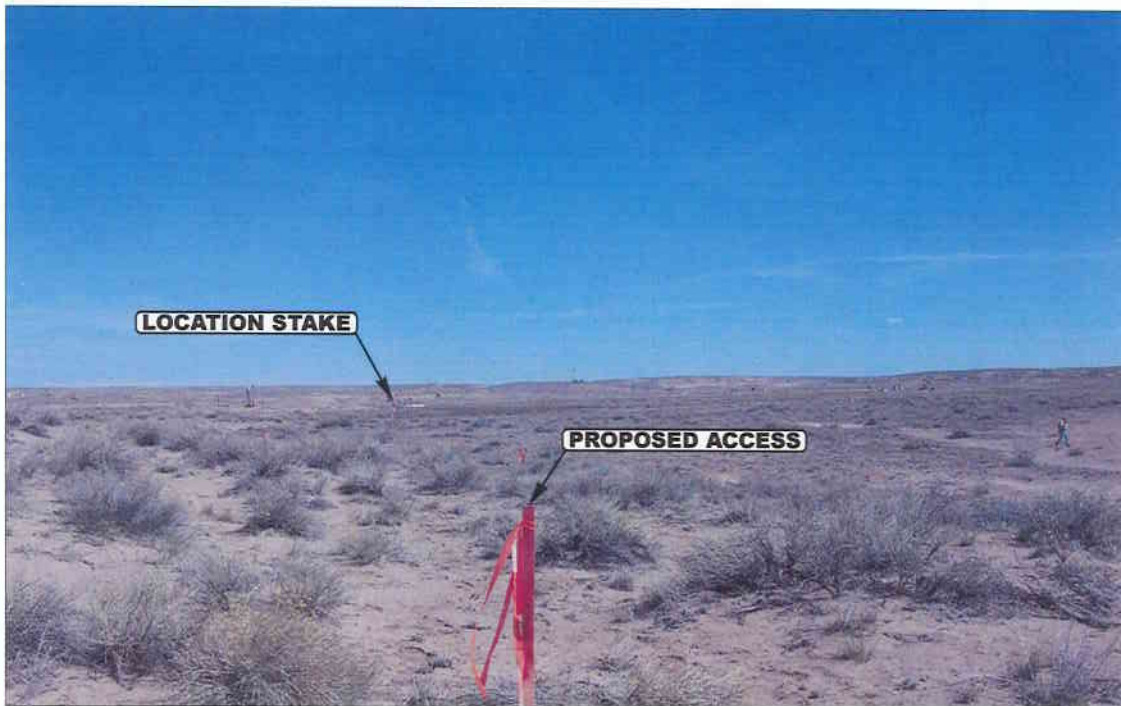


PHOTO: VIEW FROM BEGINNING OF PROPOSED ACCESS

CAMERA ANGLE: EASTERLY



- Since 1964 -

UELS Uintah Engineering & Land Surveying
85 South 200 East Vernal, Utah 84078
435-789-1017 uels@uelsinc.com

LOCATION PHOTOS

02 28 03
MONTH DAY YEAR

PHOTO

TAKEN BY: D.A. DRAWN BY: P.M. REVISED: 04-30-03


CONFIDENTIAL

QUESTAR EXPLORATION & PRODUCTION

FIGURE #1

LOCATION LAYOUT FOR

GH #5W-20-8-21
SECTION 20, T8S, R21E, S.L.B.&M.
2156' FNL 765' FWL

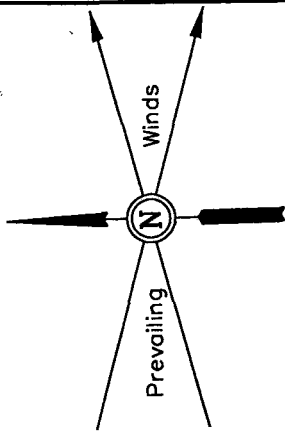

SCALE: 1" = 50'
DATE: 04-02-03
Drawn By: D.COX

NOTE:

Flare Pit is to be located
a min. of 100' from the
Well Head.

Total Pit Capacity
W/2' of Freeboard
= 10,560 Bbbls. ±
Total Pit Volume
= 2,930 Cu. Yds.

Approx.
Top of
Cut Slope

El. 88.6'
C-17.8'
(btm. pit)

Anchor

Existing Pad C10 #19

Reserve Pit Backfill & Spoils Stockpile

10' WIDE BENCH

RESERVE PITS
(12' Deep)

SLOPE 1-1/2 : 1

Sta. 0+51

El. 91.6'
C-20.8'
(btm. pit)

C-6.0'
El. 88.8'

C-6.8'
El. 89.6'

C-0.6'
El. 83.4'

F-1.6'
El. 81.2'

F-1.0'
El. 81.8'

Topsoil Stockpile

Sta. 3+50

PIPE TUBS

CATWALK

PIPE RACKS

C-2.4'
El. 85.2'

RIG

DOG HOUSE

LIGHT PLANT

BOILER

COMPRESSOR

BOOSTER

PUMP HOUSE

MUD TANKS

MUD TANKS

TRASH

PROPANE STORAGE

TOILET

TRAILER

WATER TANK

F-3.0'
El. 79.8'

F-2.9'
El. 79.9'

Proposed Access Road

NOTE:
Round Corners
as Needed

CONFIDENTIAL

Sta. 0+00

NOTES:

Elev. Ungraded Ground At Loc. Stake = 4685.2'
FINISHED GRADE ELEV. AT LOC. STAKE = 4682.8'

UINTAH ENGINEERING & LAND SURVEYING
85 So. 200 East • Vernal, Utah 84078 • (435) 789-1017

QUESTAR EXPLORATION & PRODUCTION


TYPICAL CROSS SECTIONS FOR

GH #5W-20-8-21

SECTION 20, T8S, R21E, S.L.B.&M.





2156' FNL 765' FWL

FIGURE #2

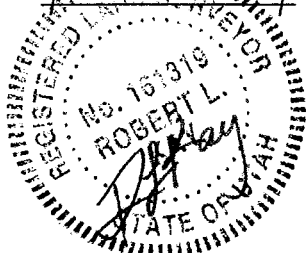

1" = 20'
X-Section
Scale
1" = 50'

DATE: 04-02-03
Drawn By: D.COX

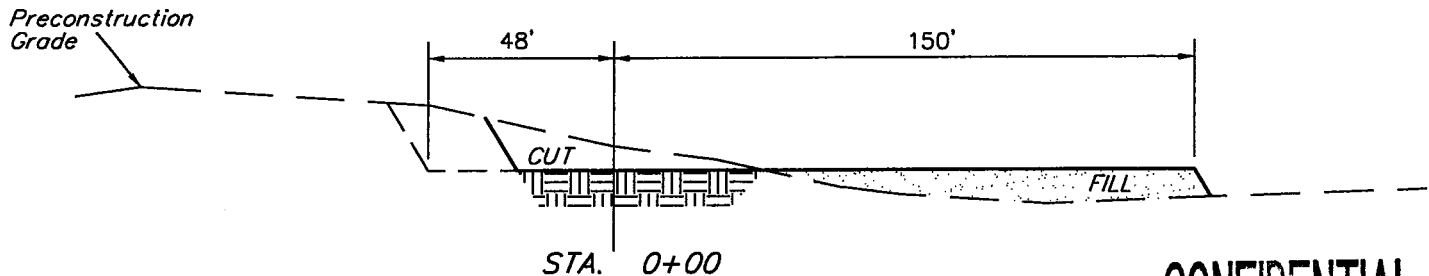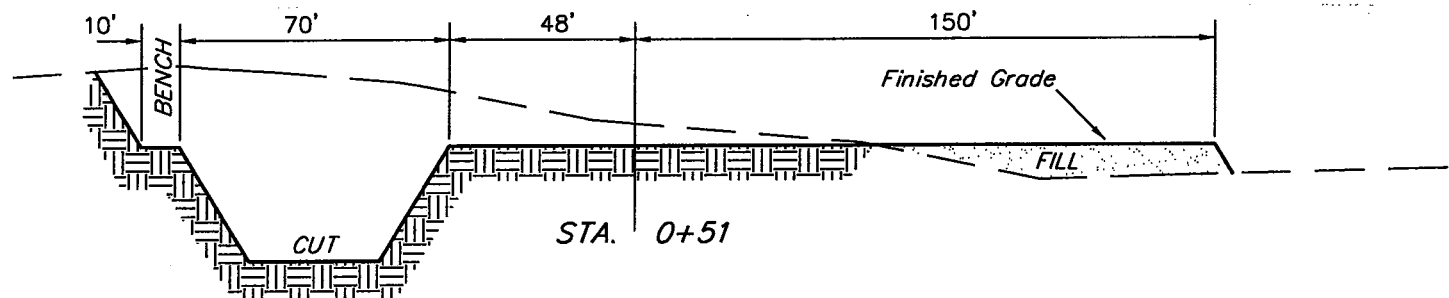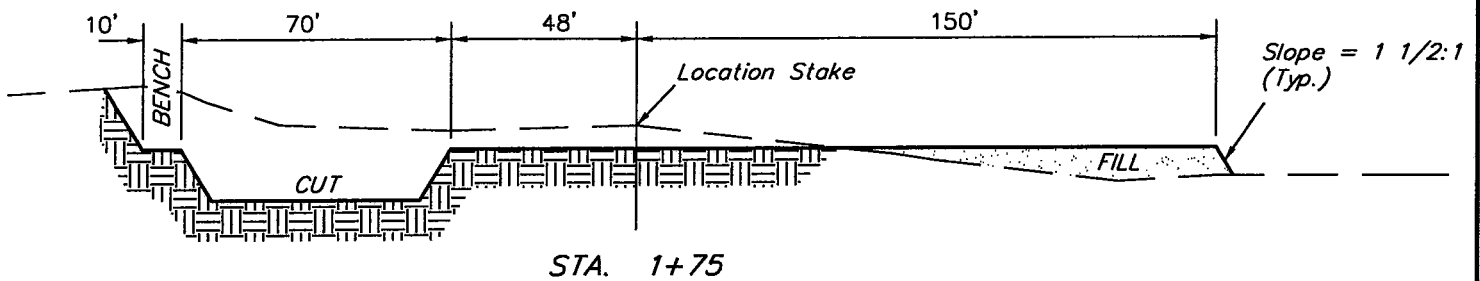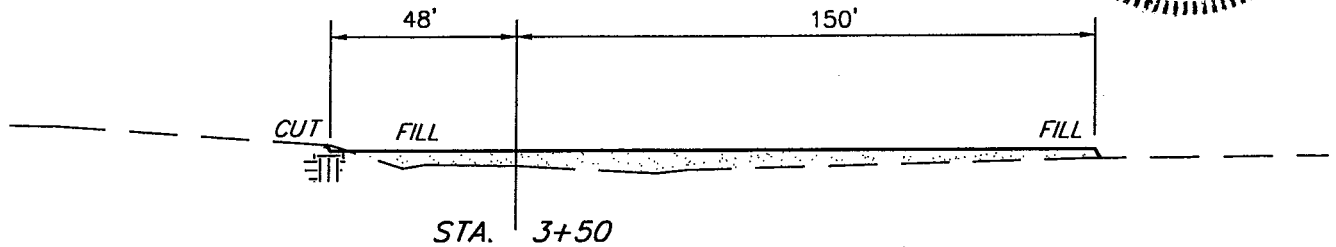

CONFIDENTIAL

APPROXIMATE YARDAGES

CUT
(12") Topsoil Stripping = 3,070 Cu. Yds.
Remaining Location = 6,430 Cu. Yds.


TOTAL CUT = 9,500 CU.YDS.


FILL = 4,720 CU.YDS.

EXCESS MATERIAL AFTER
5% COMPACTION = 4,530 Cu. Yds.
Topsoil & Pit Backfill
(1/2 Pit Vol.) = 4,530 Cu. Yds.

EXCESS UNBALANCE = 0 Cu. Yds.
(After Rehabilitation)

UINTAH ENGINEERING & LAND SURVEYING
85 So. 200 East • Vernal, Utah 84078 • (435) 789-1017

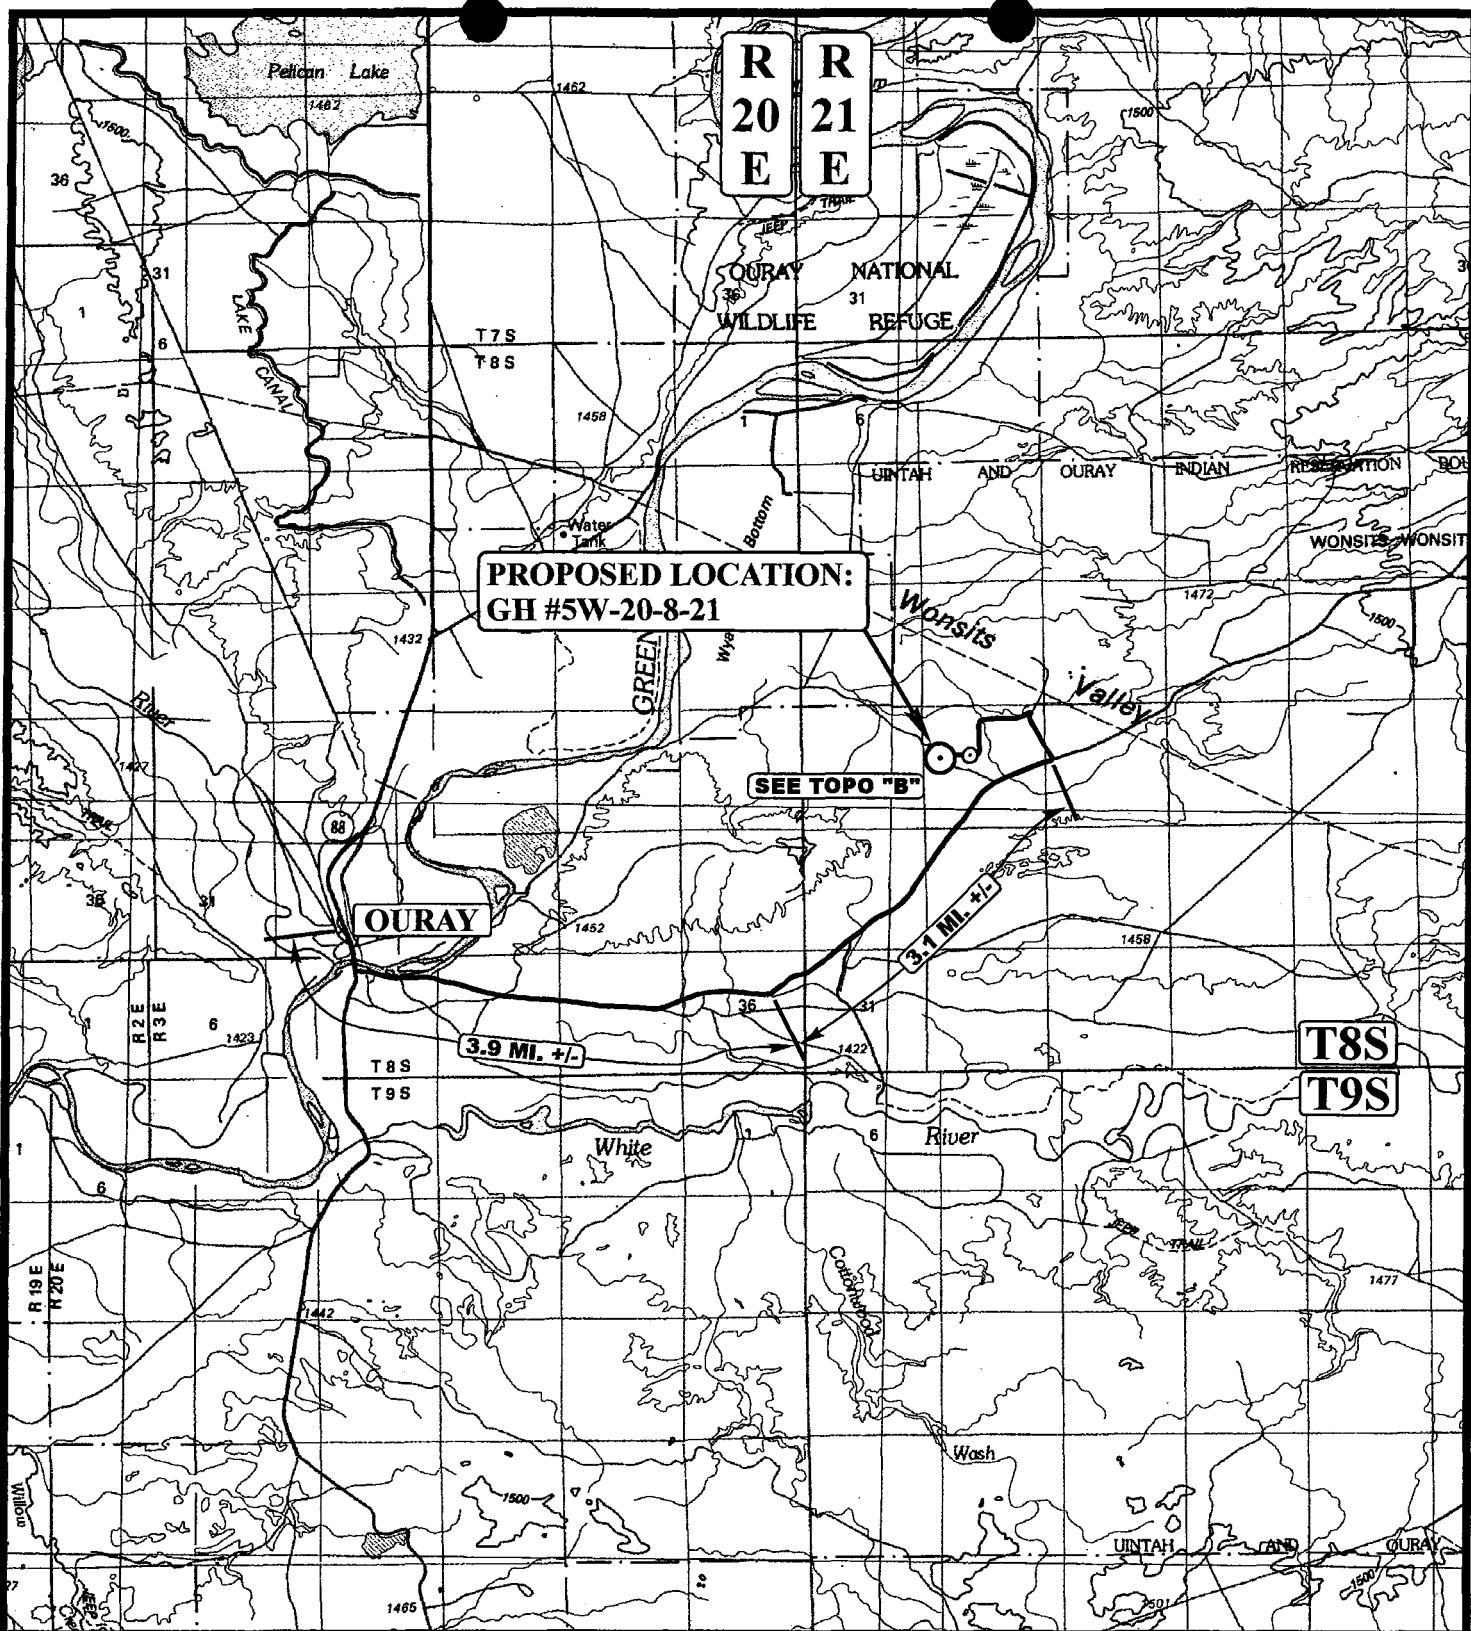

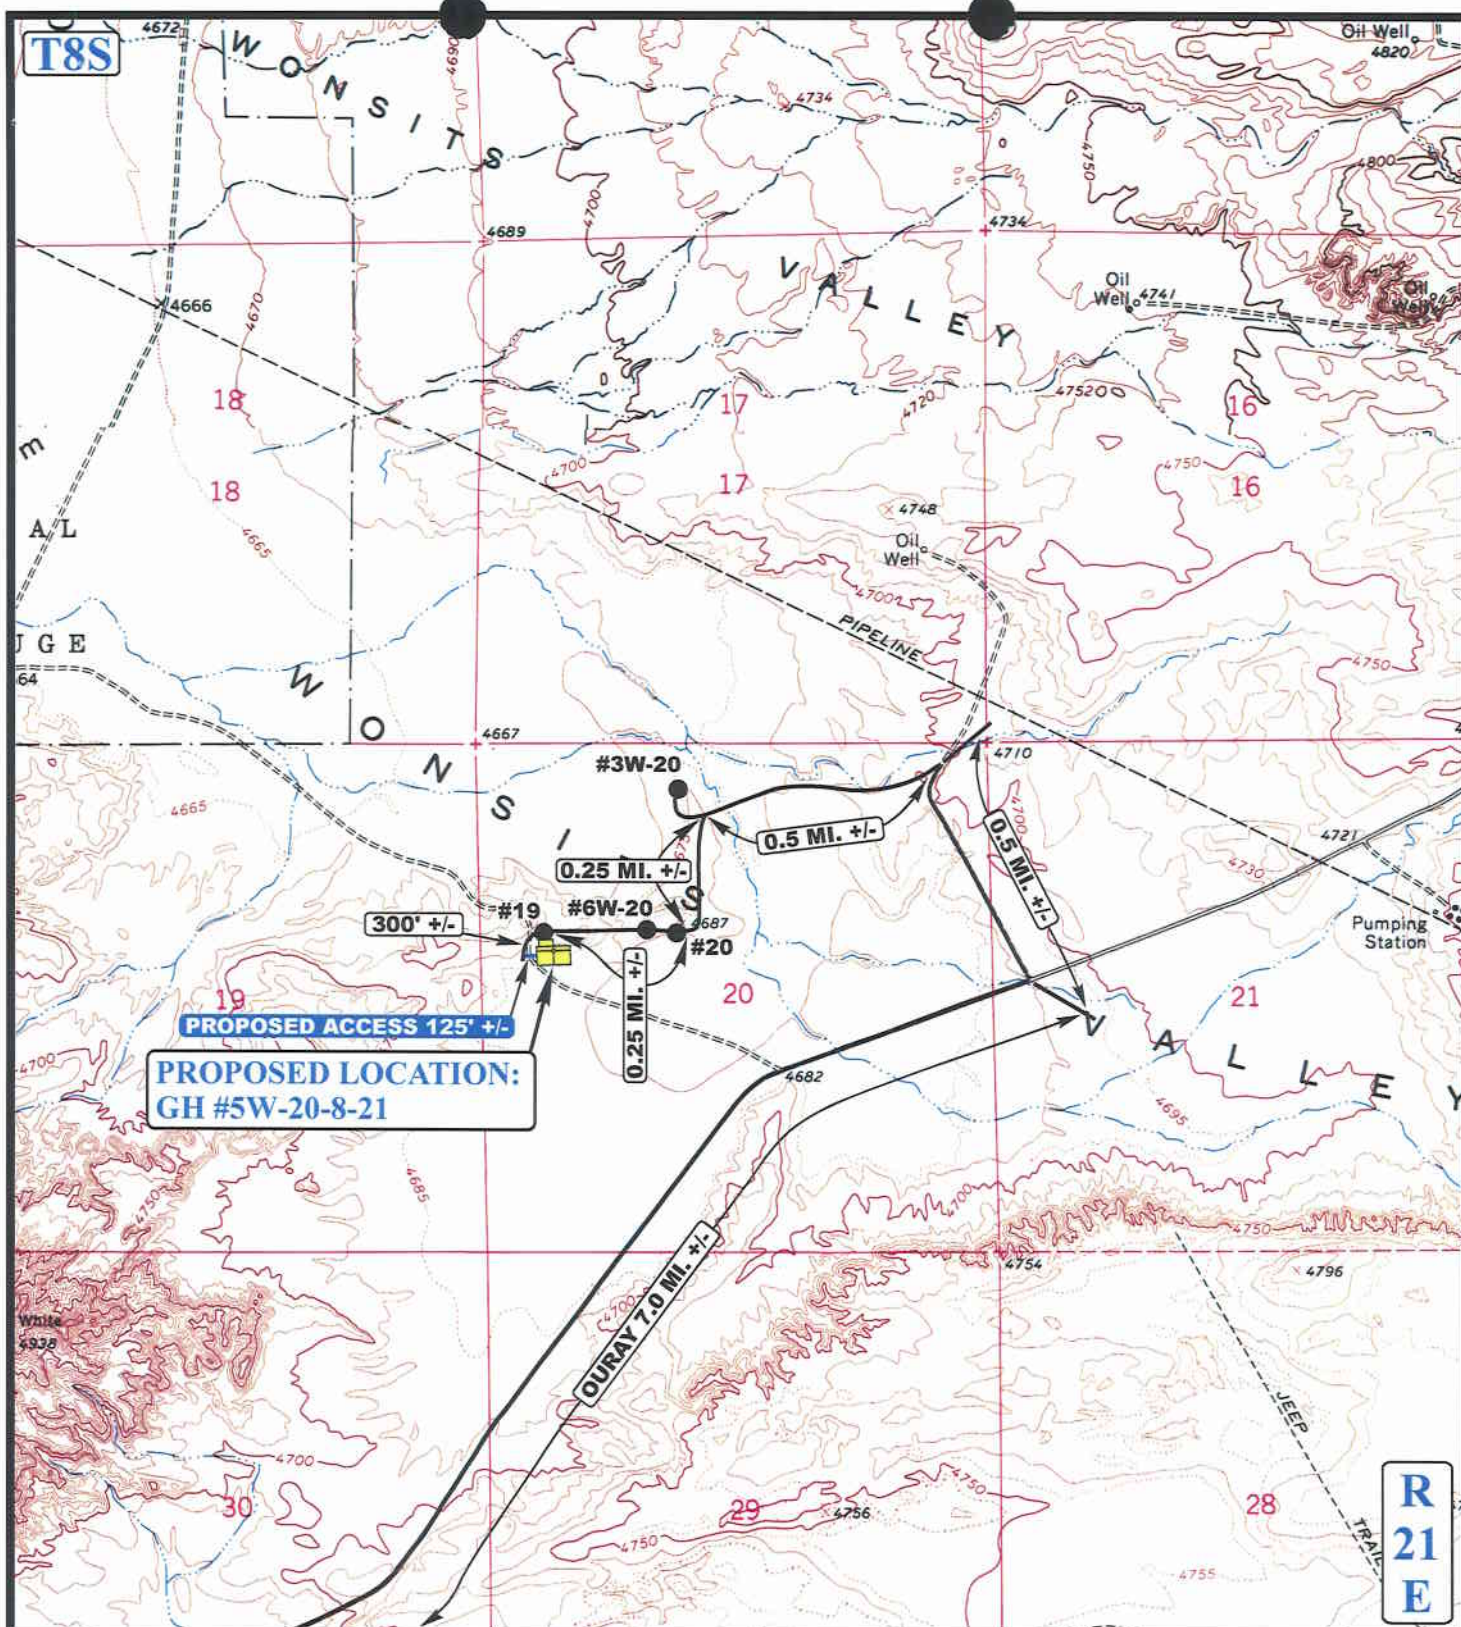

LEGEND:

EXISTING ROAD
 PROPOSED ACCESS ROAD

QUESTAR EXPLR. & PROD.


GH #5W-20-8-21
SECTION 20, T8S, R21E, S.L.B.&M.
2156' FNL 765' FWL

U&L
Uintah Engineering & Land Surveying
 85 South 200 East Vernal, Utah 84078
 (435) 789-1017 * FAX (435) 789-1813


TOPOGRAPHIC **02** **28** **03**
MAP MONTH DAY YEAR
 SCALE: 1" = 2000' DRAWN BY: P.M. REVISED: 04-30-03

B
TOPO

CONFIDENTIAL

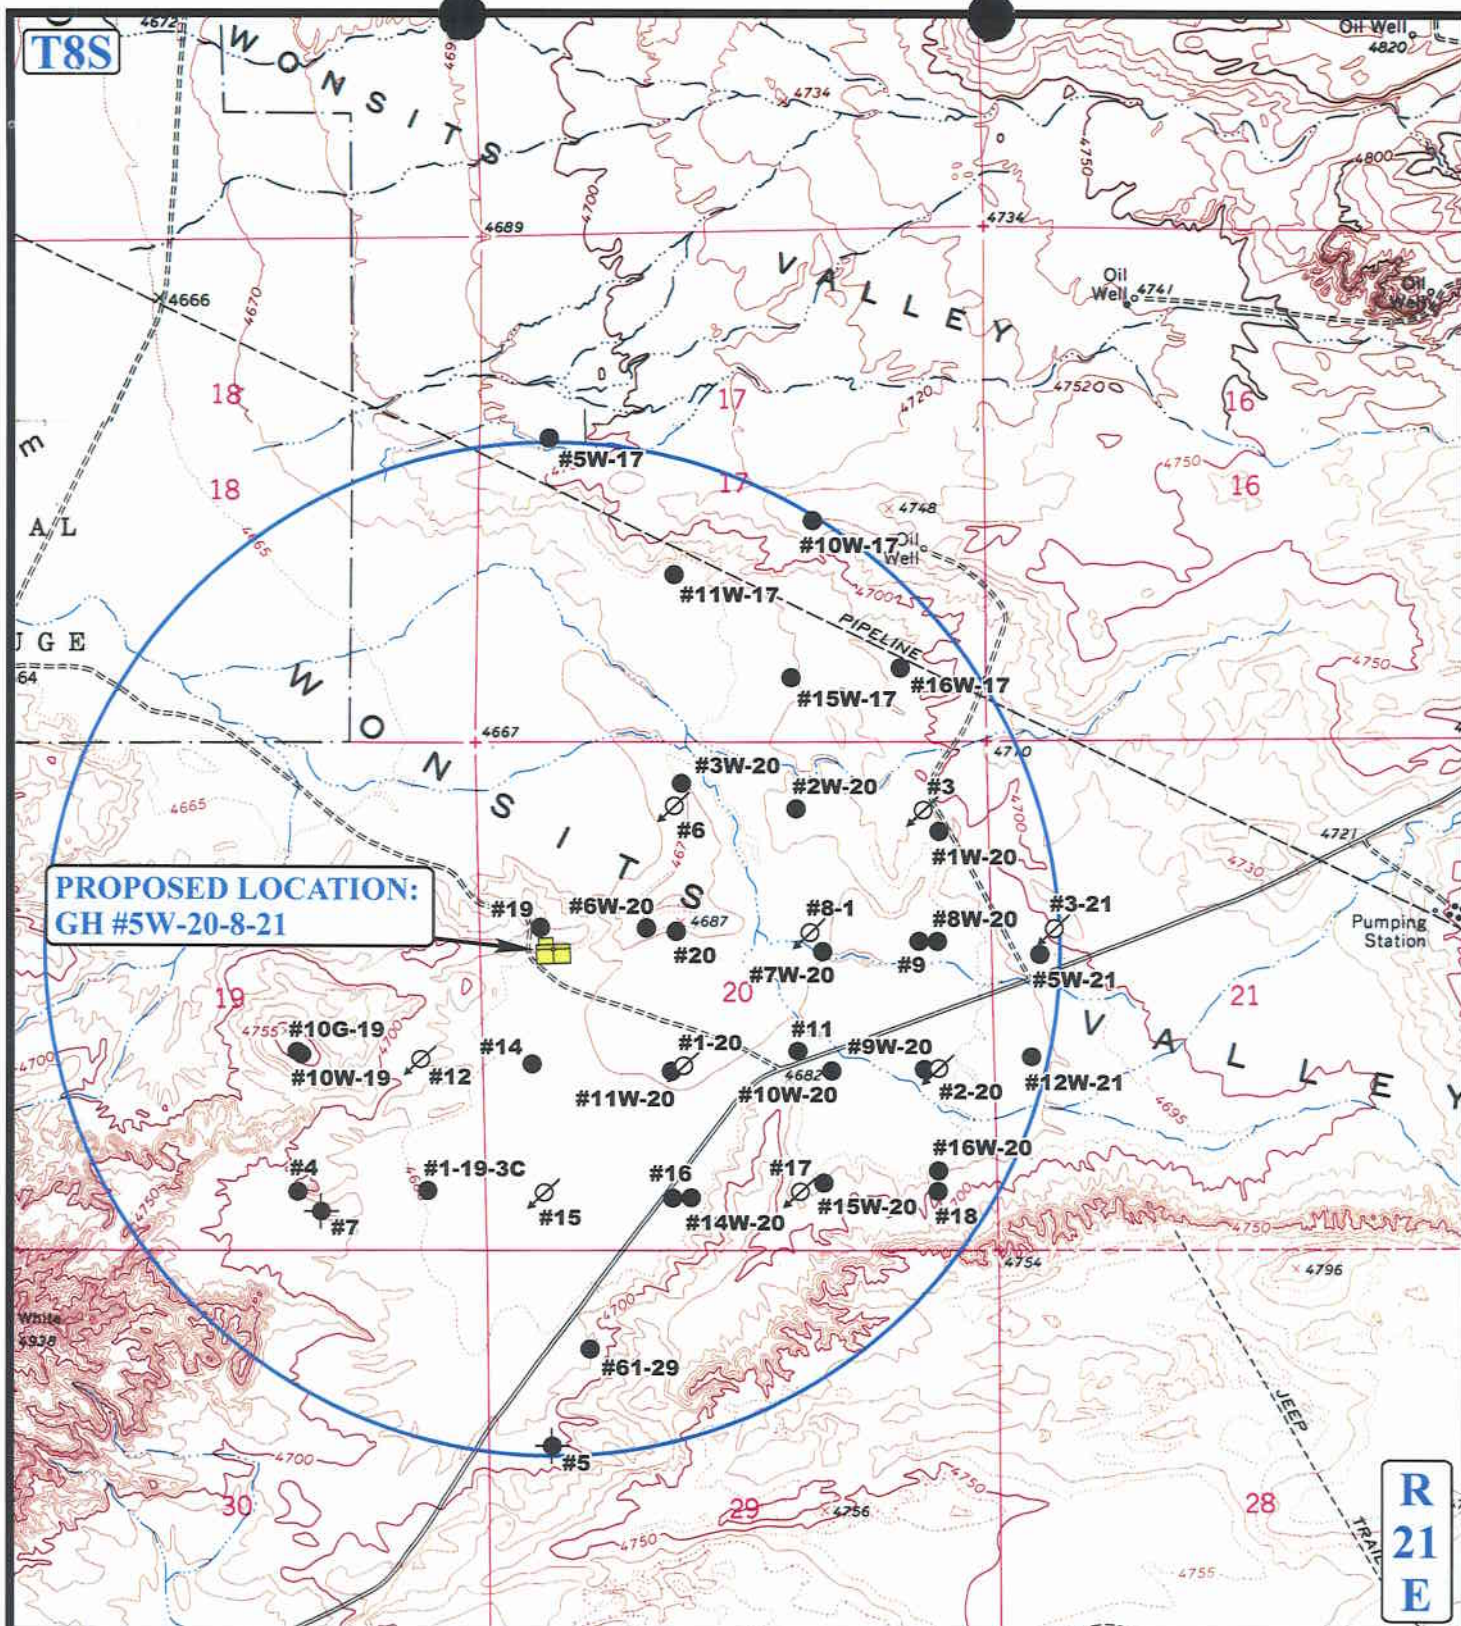

CONFIDENTIAL

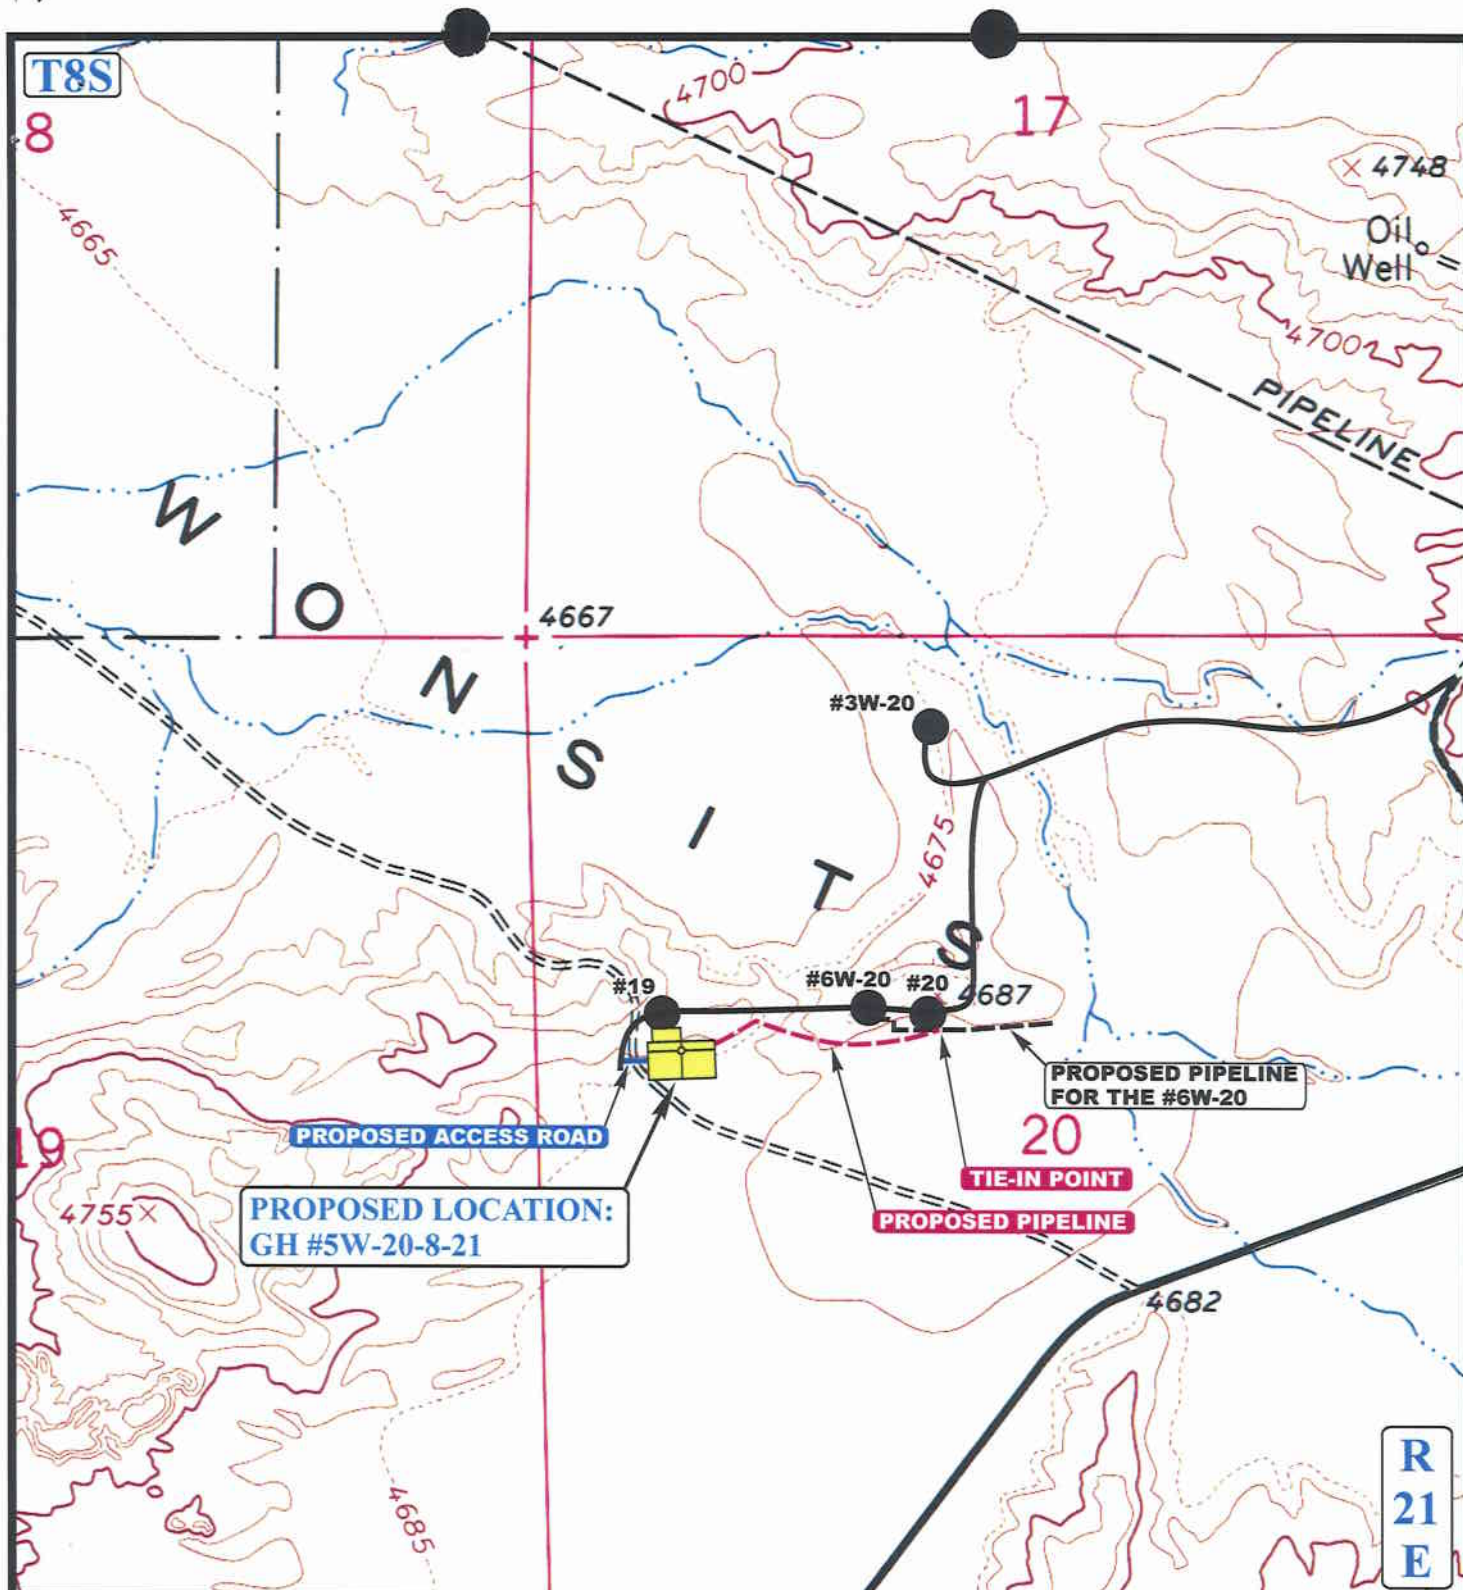

APPROXIMATE TOTAL PIPELINE DISTANCE = 1,205' +/-

LEGEND:

- PROPOSED ACCESS ROAD
- EXISTING PIPELINE
- PROPOSED PIPELINE

QUESTAR EXPLR. & PROD.

GH #5W-20-8-21
SECTION 20, T8S, R21E, S.L.B.&M.
2156' FNL 765' FWL



Uintah Engineering & Land Surveying
85 South 200 East Vernal, Utah 84078
(435) 789-1017 * FAX (435) 789-1813



TOPOGRAPHIC MAP
SCALE: 1" = 1000' DRAWN BY: P.M. REVISED: 04-30-03

D
TOPO

CONFIDENTIAL

WORKSHEET
APPLICATION FOR PERMIT TO DRILL

003

APD RECEIVED: 07/23/2003

API NO. ASSIGNED: 43-047-35097

WELL NAME: GH 5W-20-8-21

OPERATOR: QEP UINTA BASIN, INC. (N2460)

CONTACT: JOHN BUSCH

PHONE NUMBER: 435-781-4341

PROPOSED LOCATION:

SWNW 20 080S 210E

SURFACE: 2156 FNL 0765 FWL

BOTTOM: 2156 FNL 0765 FWL

UINTAH

GYP SUM HILLS (610)

LEASE TYPE: 1 - Federal

LEASE NUMBER: UTU-0140470

SURFACE OWNER: 2 - Indian

PROPOSED FORMATION: WSTC

INSPECT LOCATN BY: / /

Tech Review	Initials	Date
Engineering		
Geology		
Surface		

LATITUDE: 40.10993

LONGITUDE: 109.58473

RECEIVED AND/OR REVIEWED:


☒ Plat
☒ Bond: Fed[1] Ind[] Sta[] Fee[]
(No. ESB000024)
☒ Potash (Y/N)
☒ Oil Shale 190-5 (B) or 190-3 or 190-13
☒ Water Permit
(No. 43-8496)
☒ RDCC Review (Y/N)
(Date: _____)
☒ Fee Surf Agreement (Y/N)

LOCATION AND SITING:

____ R649-2-3.
Unit GYP SUM HILLS (GREEN RIVER) * NON PA
☒ R649-3-2. General
Siting: 460 From Qtr/Qtr & 920' Between Wells
____ R649-3-3. Exception
____ Drilling Unit
Board Cause No: _____
Eff Date: _____
Siting: _____
____ R649-3-11. Directional Drill

COMMENTS: Sop, Separate file

STIPULATIONS: 1- Federal approval
2- Spacing stip

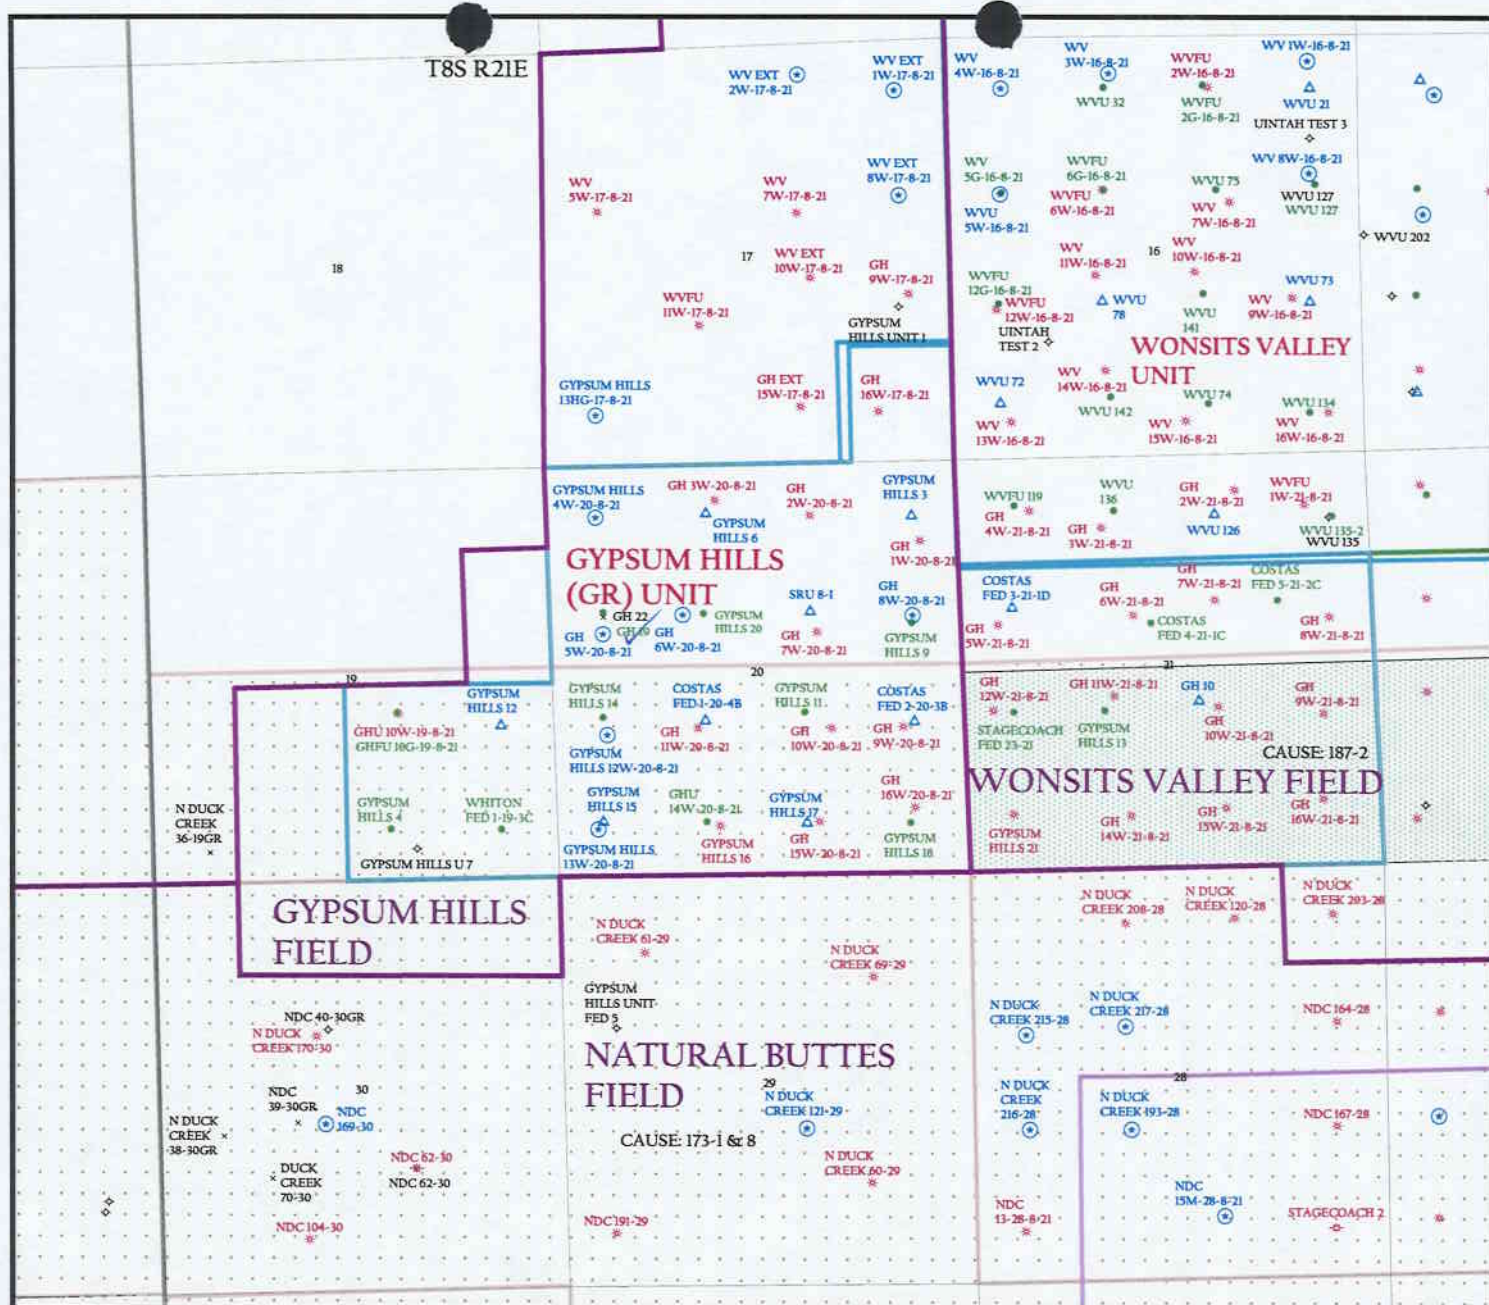


OPERATOR: QEP UINTA BASIN DIV (N2460)

SEC. 20 T.8S, R.21E

FIELD: GYPSUM HILLS (610)

COUNTY: UINTAH

SPACING: R649-3-2 / GENERAL SITING

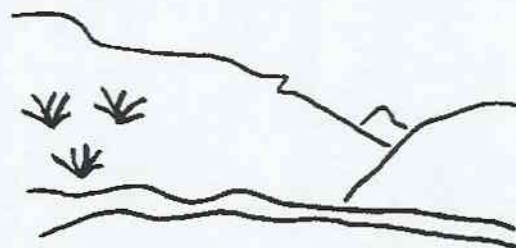

Utah Oil Gas and Mining



PREPARED BY: DIANA MASON
DATE: 25-JULY-2003



State of Utah
DEPARTMENT OF NATURAL RESOURCES
DIVISION OF OIL, GAS AND MINING

Michael O. Leavitt
Governor

Kathleen Clarke
Executive Director

Lowell P. Braxton
Division Director

1594 West North Temple, Suite 1210

PO Box 145801

Salt Lake City, Utah 84114-5801

801-538-5340

801-359-3940 (Fax)

801-538-7223 (TDD)

July 28, 2003

QEP Uinta Basin, Inc.
11002 E 17500 S
Vernal, UT 84078

Re: Gypsum Hills 5W-20-8-21 Well, 2156' FNL, 765' FWL, SW NW, Sec. 20, T. 8 South,
R. 21 East, Uintah County, Utah

Gentlemen:

Pursuant to the provisions and requirements of Utah Code Ann. § 40-6-1 *et seq.*, Utah Administrative Code R649-3-1 *et seq.*, and the attached Conditions of Approval, approval to drill the referenced well is granted.

This approval shall expire one year from the above date unless substantial and continuous operation is underway, or a request for extension is made prior to the expiration date. The API identification number assigned to this well is 43-047-35097.

Sincerely,

A handwritten signature in black ink, appearing to read 'John R. Baza'.

John R. Baza
Associate Director

pab
Enclosures

cc: Uintah County Assessor
Bureau of Land Management, Vernal District Office

Operator: QEP Uinta Basin, Inc.
Well Name & Number Gypsum Hills 5W-20-8-21
API Number: 43-047-35097
Lease: UTU-0140470

Location: SW NW Sec. 20 T. 8 South R. 21 East

Conditions of Approval

1. General

Compliance with the requirements of Utah Admin. R. 649-1 *et seq.*, the Oil and Gas Conservation General Rules, and the applicable terms and provisions of the approved Application for permit to drill.

2. Notification Requirements

Notify the Division within 24 hours of spudding the well.

- Contact Carol Daniels at (801) 538-5284.

Notify the Division prior to commencing operations to plug and abandon the well.

- Contact Dan Jarvis at (801) 538-5338

3. Reporting Requirements

All required reports, forms and submittals will be promptly filed with the Division, including but not limited to the Entity Action Form (Form 6), Report of Water Encountered During Drilling (Form 7), Weekly Progress Reports for drilling and completion operations, and Sundry Notices and Reports on Wells requesting approval of change of plans or other operational actions.

4. State approval of this well does not supersede the required federal approval, which must be obtained prior to drilling.

5. This proposed well is located in an area for which drilling units (well spacing patterns) have not been established through an order of the Board of Oil, Gas and Mining (the "Board"). In order to avoid the possibility of waste or injury to correlative rights, the operator is requested, once the well has been drilled, completed, and has produced, to analyze geological and engineering data generated therefrom, as well as any similar data from surrounding areas if available. As soon as is practicable after completion of its analysis, and if the analysis suggests an area larger than the quarter-quarter section upon which the well is located is being drained, the operator is requested to seek an appropriate order from the Board establishing drilling and spacing units in conformance with such analysis by filing a Request for Agency Action with the Board.

UNITED STATES
DEPARTMENT OF THE INTERIOR
BUREAU OF LAND MANAGEMENT

FORM APPROVED
OMB No. 1004-0136
Expires November 30, 2000

005

APPLICATION FOR PERMIT TO DRILL OR REENTER

1a. Type of Work: <input checked="" type="checkbox"/> DRILL <input type="checkbox"/> REENTER		5. Lease Serial No. UTU0140740	
1b. Type of Well: <input type="checkbox"/> Oil Well <input checked="" type="checkbox"/> Gas Well <input type="checkbox"/> Other <input checked="" type="checkbox"/> Single Zone <input type="checkbox"/> Multiple Zone		6. If Indian, Allottee or Tribe Name	
2. Name of Operator QEP UINTA BASIN INC		7. If Unit or CA Agreement, Name and No.	
3a. Address 11002 EAST 17500 SOUTH VERNAL, UT 84078		8. Lease Name and Well No. GYPSUM HILLS 5W-20-8-21	
3b. Phone No. (include area code) Ph: 435.781.4341 Fx: 435.781.4323		9. API Well No.	
4. Location of Well (Report location clearly and in accordance with any State requirements.)* At surface SWNW 2156FNL 765FWL At proposed prod. zone		10. Field and Pool, or Exploratory GYPSUM HILLS	
14. Distance in miles and direction from nearest town or post office* 20 +/- MILES SOUTHWEST OF REDWASH, UTAH		11. Sec., T., R., M., or Blk. and Survey or Area Sec 20 T8S R21E Mer SLB	
15. Distance from proposed location to nearest property or lease line, ft. (Also to nearest drig. unit line, if any) 765' +/-		12. County or Parish UINTAH	
16. No. of Acres in Lease		13. State UT	
18. Distance from proposed location to nearest well, drilling, completed, applied for, on this lease, ft. 1000' +/-		17. Spacing Unit dedicated to this well 40.00	
20. Proposed Depth 8050 MD 8050 TVD		21. BLM/BIA Bond No. on file	
21. Elevations (Show whether DF, KB, RT, GL, etc.) 4697 KB		22. Estimated duration 10 DAYS	
22. Approximate date work will start		23. Estimated duration 10 DAYS	

24. Attachments

The following, completed in accordance with the requirements of Onshore Oil and Gas Order No. 1, shall be attached to this form:

- Well plat certified by a registered surveyor.
- A Drilling Plan.
- A Surface Use Plan (if the location is on National Forest System Lands, the SUPO shall be filed with the appropriate Forest Service Office).
- Bond to cover the operations unless covered by an existing bond on file (see Item 20 above).
- Operator certification.
- Such other site specific information and/or plans as may be required by the authorized officer.

25. Signature (Electronic Submission)	Name (Printed/Typed) JOHN BUSCH	Date 06/18/2003
Title OPERATIONS		
Approved by (Signature) <i>Edwin I. Folsman</i>	Name (Printed/Typed) EDWIN I. FOLSMAN	Date 8/20/03
Title Assistant Field Manager	Office NOTICE OF APPROVAL	

Application approval does not warrant or certify the applicant holds legal or equitable title to those rights in the subject lease which would entitle the applicant to conduct operations thereon.
Conditions of approval, if any, are attached.

CONDITIONS OF APPROVAL ATTACHED

Title 18 U.S.C. Section 1001 and Title 43 U.S.C. Section 1212, make it a crime for any person knowingly and willfully to make to any department or agency of the United States any false, fictitious or fraudulent statements or representations as to any matter within its jurisdiction.

Additional Operator Remarks (see next page)

Electronic Submission #23290 verified by the BLM Well Information System
For QEP UINTA BASIN INC, sent to the Vernal
Committed to AFMSS for processing by LESLIE WALKER on 06/26/2003 (03LW1868AE)

RECEIVED

AUG 28 2003

DIV. OF OIL, GAS & MINING

** BLM REVISED ** BLM REVISED ** BLM REVISED ** BLM REVISED ** BLM REVISED **

UDOGM

CONDITIONS OF APPROVAL
APPLICATION FOR PERMIT TO DRILL

Company/Operator: QEP UINTA BASIN INC
Well Name & Number: GYPSUM HILLS 5W-20-8-21
API Number: 43-047-35097
Lease Number: UTU - 0140740
Location: SWNW Sec. 20 TWN: 08S RNG: 21E
Agreement: N/A

For more specific details on notification requirements, please check the Conditions of Approval for Notice to Drill and Surface Use Program.

CONDITIONS OF APPROVAL FOR NOTICE TO DRILL

Approval of this application does not warrant or certify that the applicant holds legal or equitable title to those rights in the subject lease which would entitle the applicant to conduct operations thereon.

Submit an electronic copy of all logs run on this well in LAS format. This submission will replace the requirement for submittal of paper logs to the BLM.

Be aware fire restrictions may be in effect when location is being constructed and/or when well is being drilled. Contact the appropriate Surface Management Agency for information.

A. DRILLING PROGRAM

1. Casing Program and Auxiliary Equipment

As a minimum, the usable water and oil shale resources shall be isolated and/or protected by having a cement top for the production casing at least 200 ft. above the base of the usable water zone, identified at $\pm 2,152$ ft.

**SURFACE USE PROGRAM
CONDITIONS OF APPROVAL (COAs)**

QEP - Uinta Basin, Inc. (QEP) will assure the Ute Tribe that any/all contractors and subcontractors have acquired a current Tribal Business License and have updated "Access Permits" prior to construction. All QEP personnel, contractors and subcontractors will have these permits in their vehicles at all times. Companies that have not complied with this COA will be in violation of the Ute Tribal Business License Ordinance, and will be subject to fines and penalties.

QEP employees, representatives, and/or authorized personnel (subcontractors) shall not carry firearms on their person or in their vehicles while working on the Uintah & Ouray Indian Reservation.

QEP employees and/or authorized personnel (subcontractors) in the field will have approved applicable APDs and/or ROW permits/authorizations on their person(s) during all phases of construction.

QEP will notify the Ute Tribe and Bureau of Indian Affairs (BIA) in writing of any requested modification of APDs or Rights-Of-Way (ROW). QEP shall receive written notification of authorization, or denial of the requested modification. Without authorization, QEP will be subject to fines and penalties.

The Ute Tribe Energy & Minerals Department shall be notified in writing 48 hours in advance of any construction activity. The Ute Tribal office is open Monday through Thursday. A Tribal Technician is to routinely monitor construction. QEP shall make arrangements with the Ute Energy & Minerals Department for all monitoring that will exceed regular working hours for Tribal Technicians. A qualified Archaeologist accompanied by a Tribal Technician will monitor any trenching construction of the pipeline. QEP is to inform contractors to maintain construction of the pipelines within the approved ROW.

A corridor ROW, 60 feet wide and 1180 feet long, was granted for the pipeline. A corridor ROW, 30 feet wide and 104 feet long, was granted for the access road. The constructed travel width of the access road will be limited to 18 feet. Upon authorization by the Ute Tribe Energy & Minerals Department, the ROW may be wider where sharp curves, deep cuts and fills occur; or, where intersections with other roads are required.

Upon completion of the pertinent APD and ROWs, QEP will notify the Ute Tribe Energy & Minerals Department for a Tribal Technician to verify the Affidavit of Completion. When each pipeline has been constructed and completed as built descriptions will be filed with the Ute Tribal Energy & Minerals Department.

Production waters, oil, and other byproducts shall not be placed on access roads or the well pad.

All vehicular traffic, personnel movement, construction and restoration operations will be confined to the areas examined and approved and to the existing roadways and/or evaluated access routes.

QEP will implement "Safety and Emergency Plan" and ensure plan compliance.

QEP shall stop construction activities and notify personnel from the Ute Tribe Energy & Minerals Department and BIA if cultural remains including paleontology resources (vertebrate fossils) are exposed or identified during construction. The Ute Tribe Department of Cultural Rights and Protection and the BIA will provide mitigation measures prior to allowing construction.

QEP employees and/or authorized personnel (subcontractors) will not be allowed to collect artifacts and paleontology fossils. No significant cultural resources shall be disturbed.

QEP will control noxious weeds on the well site and ROWs. QEP will be responsible for noxious weed control if weeds spread from the project area onto adjoining land.

Reserve pits will be lined with an impervious synthetic liner to conserve fluids. A fence will be constructed around the reserve pit until it is backfilled. Prior to backfilling the reserve pit, all fluids will be pumped from the pit into trucks and hauled then to approved, disposal sites. When the reserve pits are backfilled, the surplus oil and mud, etc., will be buried a minimum of 3 feet below the surface of the soil.

A closed system will be used during production. This means that production fluids will be contained in leak-proof tanks. All production fluids will be disposed of at approved disposal sites. If any of the produced water is diverted to drilling activities, then any reserve pits where this produced water is hauled must have a pit liner installed. This produced water may not be injected down the annulus of a well after the drilling has been completed.

Surface pipelines will be constructed to lay on the soil surface. The pipeline ROW will not be bladed or cleared of vegetation without authorization of the BIA. Surface pipelines shall be welded in place at well sites or on access roads and on other existing roads then pulled into place with suitable equipment. Vehicles shall not use pipeline ROWs as access roads unless specifically authorized.

Before the site is abandoned, QEP will be required to restore the well site and ROWs to near their original state. The disturbed areas will be reseeded with desirable perennial vegetation.

Soil erosion will be mitigated, by reseeding all disturbed areas.

CONFIDENTIAL

**Application for Permit to Drill
Request for Permit Extension
Validation**

(this form should accompany the Sundry Notice requesting permit extension)

API: 43-047-35097
Well Name: GH 5W-20-8-21
Location: 2156' FNL 765' FWL SWNW SEC 20 T8S R21E
Company Permit Issued to: QEP UINTA BASIN, INC.
Date Original Permit Issued: 7/28/2003

The undersigned as owner with legal rights to drill on the property as permitted above, hereby verifies that the information as submitted in the previously approved application to drill, remains valid and does not require revision.

Following is a checklist of some items related to the application, which should be verified.

If located on private land, has the ownership changed, if so, has the surface agreement been updated? Yes ☐ No ☒

Have any wells been drilled in the vicinity of the proposed well which would affect the spacing or siting requirements for this location? Yes ☐ No ☒

Has there been any unit or other agreements put in place that could affect the permitting or operation of this proposed well? Yes ☐ No ☒

Have there been any changes to the access route including ownership, or right-of-way, which could affect the proposed location? Yes ☐ No ☒

Has the approved source of water for drilling changed? Yes ☐ No ☒

Have there been any physical changes to the surface location or access route which will require a change in plans from what was discussed at the onsite evaluation? Yes ☐ No ☒

Is bonding still in place, which covers this proposed well? Yes ☒ No ☐

John Bunch
Signature

6/7/2004
Date

Title: OPERATIONS

Representing: QEP UINTA BASIN, INC.

RECEIVED

JUN 08 2004

DIV. OF OIL, GAS & MINING

CONFIDENTIAL

FORM 9

006

STATE OF UTAH
DEPARTMENT OF NATURAL RESOURCES
DIVISION OF OIL, GAS AND MINING

SUNDRY NOTICES AND REPORTS ON WELLS

Do not use this form for proposals to drill new wells, significantly deepen existing wells below current bottom-hole depth, reenter plugged wells, or to drill horizontal laterals. Use APPLICATION FOR PERMIT TO DRILL form for such proposals.

1. TYPE OF WELL OIL WELL <input type="checkbox"/> GAS WELL <input checked="" type="checkbox"/> OTHER _____		5. LEASE DESIGNATION AND SERIAL NUMBER: UTU-0140740
2. NAME OF OPERATOR: QEP Uinta Basin, Inc.		6. IF INDIAN, ALLOTTEE OR TRIBE NAME: Ute Tribe
3. ADDRESS OF OPERATOR: 11002 E 17500 S CITY Vernal STATE UT ZIP 84078		7. UNIT or CA AGREEMENT NAME: N/A
4. LOCATION OF WELL FOOTAGES AT SURFACE: 2156' FNL 765' FWL		8. WELL NAME and NUMBER: GH 5W-20-8-21
QTR/QTR, SECTION, TOWNSHIP, RANGE, MERIDIAN: SWNW 20 T8S 21E		9. API NUMBER: 4304735097
PHONE NUMBER: (435) 781-4341		10. FIELD AND POOL, OR WILDCAT: GYPSUM HILLS

COUNTY: Uintah

STATE: UTAH

11. CHECK APPROPRIATE BOXES TO INDICATE NATURE OF NOTICE, REPORT, OR OTHER DATA

TYPE OF SUBMISSION	TYPE OF ACTION		
<input checked="" type="checkbox"/> NOTICE OF INTENT (Submit in Duplicate) Approximate date work will start: _____	<input type="checkbox"/> ACIDIZE	<input type="checkbox"/> DEEPEN	<input type="checkbox"/> REPERFORATE CURRENT FORMATION
	<input type="checkbox"/> ALTER CASING	<input type="checkbox"/> FRACTURE TREAT	<input type="checkbox"/> SIDETRACK TO REPAIR WELL
	<input type="checkbox"/> CASING REPAIR	<input type="checkbox"/> NEW CONSTRUCTION	<input type="checkbox"/> TEMPORARILY ABANDON
	<input type="checkbox"/> CHANGE TO PREVIOUS PLANS	<input type="checkbox"/> OPERATOR CHANGE	<input type="checkbox"/> TUBING REPAIR
	<input type="checkbox"/> CHANGE TUBING	<input type="checkbox"/> PLUG AND ABANDON	<input type="checkbox"/> VENT OR FLARE
<input type="checkbox"/> SUBSEQUENT REPORT (Submit Original Form Only) Date of work completion: _____	<input type="checkbox"/> CHANGE WELL NAME	<input type="checkbox"/> PLUG BACK	<input type="checkbox"/> WATER DISPOSAL
	<input type="checkbox"/> CHANGE WELL STATUS	<input type="checkbox"/> PRODUCTION (START/RESUME)	<input type="checkbox"/> WATER SHUT-OFF
	<input type="checkbox"/> COMMINGLE PRODUCING FORMATIONS	<input type="checkbox"/> RECLAMATION OF WELL SITE	<input checked="" type="checkbox"/> OTHER: APD Extension
	<input type="checkbox"/> CONVERT WELL TYPE	<input type="checkbox"/> RECOMPLETE - DIFFERENT FORMATION	

12. DESCRIBE PROPOSED OR COMPLETED OPERATIONS. Clearly show all pertinent details including dates, depths, volumes, etc.

QEP Uinta Basin, Inc. hereby requests a 1 year extension on the APD for the GH 5W-20-8-21.

Approved by the
Utah Division of
Oil, Gas and Mining

Date: 06-14-04

By: 

COPY SENT TO OPERATOR

Date: 6-17-04

Initials: C.H.D.

NAME (PLEASE PRINT) John Busch

TITLE Operations

SIGNATURE 

DATE 6/7/2004

(This space for State use only)

RECEIVED

JUN 8 2004

DIV. OF OIL, GAS & MINING

UNITED STATES
DEPARTMENT OF THE INTERIOR
BUREAU OF LAND MANAGEMENT

007

SUNDRY NOTICES AND REPORTS ON WELLS

Do not use this form for proposals to drill or to deepen or reentry to a different reservoir

Use "APPLICATION FOR PERMIT—" for such proposals

FORM APPROVED

Budget Bureau No. 1004-0135

Expires: March 31, 1993

5. Lease Designation and Serial No.

UTU-0140740

6. If Indian, Allottee or Tribe Name

UTE TRIBE

7. If Unit or CA, Agreement Designation

N/A

8. Well Name and No.

GH 5W-20-8-21

9. API Well No.

43-047-35097

10. Field and Pool, or Exploratory Area

GYPSUM HILLS

11. County or Parish, State

UINTAH, UTAH

SUBMIT IN TRIPLICATE

1. Type of Well

Oil

Gas

☐

Well

☒

Well

☐

Other

2. Name of Operator

QEP UINTA BASIN, INC.

Contact: John Busch

Email: john.busch@questar.com

3. Address and Telephone No

11002 E. 17500 S. VERNAL, UT 84078-8526

(435) 781-4341

4. Location of Well (Footage, Sec., T., R., M., or Survey Description)

2156' FNL 765' FWL SWNW SEC 20 T8S R21E

12. CHECK APPROPRIATE BOX(s) TO INDICATE NATURE OF NOTICE, REPORT, OR OTHER DATA

TYPE OF SUBMISSION

☒

Notice of Intent

☐

Subsequent Report

☐

Final Abandonment Notice

TYPE OF ACTION

☐

Abandonment

☐

Recompletion

☐

Plugging Back

☐

Casing Repair

☐

Altering Casing

☒

Other APD Extension

☐

Change of Plans

☐

New Construction

☐

Non-Routine Fracturing

☐

Water Shut-Off

☐

Conversion to Injection


☐

Dispose Water

(Note) Report results of multiple completion on Well Completion or Recompletion Report and Log form.)

13. Describe Proposed or Completed Operations (Clearly state all pertinent details, and give pertinent dates, including estimated date of starting any proposed work. If well is directionally drilled, give subsurface locations and measured and true vertical depths for all markers and zones pertinent to this work)

QEP Uinta Basin, Inc. hereby requests a 1 year extension on the APD for the GH 5W-20-8-21.

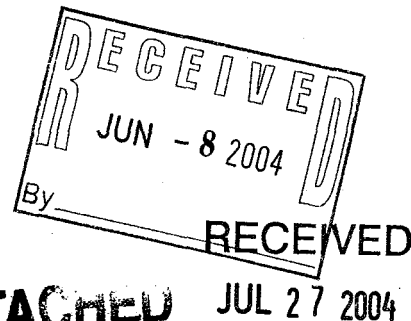

CONDITIONS OF APPROVAL ATTACHED

DIV. OF OIL, GAS & MINING

14. I hereby certify that the foregoing is true and correct.

Signed

John Busch

Title

OPERATIONS

Date

6/7/2004

(This space for Federal or State office use)

Approved by:

Kirk F. Howard

Title

Petroleum Engineer

Date

7/23/04

Conditions of approval, if any

Title 18 U.S.C. Section 1001, makes it a crime for any person knowingly and willfully to make to any department or agency of the United States any false, fictitious or fraudulent statements or representations as to any matter within its jurisdiction.

*See instruction on Reverse Side

QEP- Uintah Basin Inc.
APD Extension

Well: GH 5W-20-8-21

Location: SWNW Sec. 20, T8S, R21E

Lease: U-0140740

CONDITIONS OF APPROVAL

An extension for the referenced APD is granted with the following conditions:

1. The extension will expire 8/20/05
2. No other extensions beyond that time frame will be granted or allowed.

If you have any other questions concerning this matter, please contact Kirk Fleetwood of this office at (435) 781-4486

WEEKLY OPERATIONS REPORT – January 27, 2005

TOGS R&IE S-20
43-042-35097

UINTA BASIN"Drilling Activity – Operated" 1-27-05

- Patterson #51 – SG 11MU-14-8-22 drilling at 4,255 feet. PTD 9,100'. Next well EHX 9MU-25-8-22. PTD 10,000'.
- Patterson #52 – GH 5W-20-8-21 – Moving and rigging up today. PTD 8,050'. Next well GHU 19 RHZ, horizontal re-entry with one lateral. Completion rig moved on well 1-25-05 to prepare it for re-entry
- True #26 – Rig farmed out to Mak J Energy for one well. Should spud by 1-30-05. When rig returns will either go to GB 3MU-3-8-22, BSW 11ML-12-9-24 (depends on completion results of the RWS 8ML-14-9-24) or COY 12ML-24-8-24 depending on timing and lease expirations.

"Completions & New Wells to Sales" 1-28-05:

FR 9P-36-14-19: (100% WI) Morrison; Cedar Mtn. & Dakota all frac'd. this past week; as of this morning, well was flowing @ 1190 psi FCP on a 26/64" (primarily CO2 w/ mist); making 5 BWPH; 1910 BLLTR; will flow test to clean up all weekend and pull gas sample Monday prior to drilling plugs.

RWU 32-27AG: (100% WI) Lx3 swab tested @ 1.5 BFPH w/ 100% oil (only keeper so far); squeezing Gt7 Fri.; one more zone to test.

NBE 15ML-17-9-23: (43.75% WI) 5 fracs. pumped successfully; could not go to sales Thurs. due to downstream high LP problems; taking to sales today; should be good well; was testing @ 1800 psi FCP on a 28/64" last weekend post-frac.

SC 3M-16-10-23: (100% WI) 4 fracs set for today, Jan. 28th.

WRU EIH 3MU-25-8-22: (43.75% WI) Fracs set for Mon./Tues. next week.

UNITED STATES
DEPARTMENT OF THE INTERIOR
BUREAU OF LAND MANAGEMENT

Corrected Copy

Budget Bureau No. 1004-0135
Expires: March 31, 1993

009

SUNDRY NOTICES AND REPORTS ON WELLS

Do not use this form for proposals to drill or to deepen or reentry to a different reservoir
Use "APPLICATION FOR PERMIT—" for such proposals

SUBMIT IN TRIPLICATE

1. Type of Well

Oil Gas
☐ Well ☒ Well ☐ Other

CONFIDENTIAL

RECEIVED

FEB 02 2005

2. Name of Operator

QEP, UINTA BASIN, INC.

DIV. OF OIL, GAS & MINING

3. Address and Telephone No.

11002 E. 17500 S. VERNAL, UT 84078-8526

Contact: Dahn.Caldwell@questar.com

435-781-4342 Fax 435-781-4357

4. Location of Well (Footage, Sec., T., R., M., or Survey Description)

SWNW, 2156' FNL, 765' FWL, Sec 20-T8S-R21E

5. Lease Designation and Serial No.

UTU-0140740

6. If Indian, Allottee or Tribe Name

UTE TRIBE

7. If Unit or CA, Agreement Designation

N/A

8. Well Name and No.

GH 5W 20-8-21

9. API Well No.

43-047-35097

10. Field and Pool, or Exploratory Area

GYPSUM HILLS

11. County or Parish, State

UINTAH COUNTY, UTAH

12. CHECK APPROPRIATE BOX(S) TO INDICATE NATURE OF NOTICE, REPORT, OR OTHER DATA

TYPE OF SUBMISSION

☐ Notice of Intent
☒ Subsequent Report
☐ Final Abandonment Notice

TYPE OF ACTION

☐ Abandonment
☐ Recompletion
☐ Plugging Back
☐ Casing Repair
☐ Altering Casing
☒ Other SPUD
☐ Change of Plans
☐ New Construction
☐ Non-Routine Fracturing
☐ Water Shut-Off
☐ Conversion to Injection
☐ Dispose Water

(Note) Report results of multiple completion on Well Completion or Recompletion Report and Log form.)

14. Describe Proposed or Completed Operations (Clearly state all pertinent details, and give pertinent dates, including estimated date of starting any proposed work. If well is directionally drilled, give subsurface locations and measured and true vertical depths for all markers and zones pertinent to this work)

On 1/23/05 - Drilled 12-1/4" hole to 455'. Ran 10 jts J-55 9-5/8", 36# csg. Set shoe @ 458' KB. Cmted w/ 225 sxs Premium Cmt.

3 - BLM, 2- Utah OG&M, 1 - Denver, 1 - file Word file-server

14. I hereby certify that the foregoing is true and correct.

Signed Dahn F. Caldwell Title Completion Administrative Asst.

Date 1/28/05

(This space for Federal or State office use)

Approved by:

Title

Date

Conditions of approval, if any

Title 18 U.S.C. Section 1001, makes it a crime for any person knowingly and willfully to make to any department or agency of the United States any false, fictitious or fraudulent statements or representations as to any matter within its jurisdiction.

*See instruction on Reverse Side

CONFIDENTIAL

UNITED STATES
DEPARTMENT OF THE INTERIOR
BUREAU OF LAND MANAGEMENT

FORM APPROVED
Budget Bureau No. 1004-0135
Expires: March 31, 1993

010

SUNDRY NOTICES AND REPORTS ON WELLS

Do not use this form for proposals to drill or to deepen or reentry to a different reservoir
Use "APPLICATION FOR PERMIT—" for such proposals

SUBMIT IN TRIPLICATE

1. Type of Well

Oil Gas
☐ Well ☒ Well ☐ Other

2. Name of Operator

QEP, UINTA BASIN, INC.

3. Address and Telephone No.

11002 E. 17500 S. VERNAL, UT 84078-8526

Contact: Dahn.Caldwell@questar.com

435-781-4342 Fax 435-781-4357

4. Location of Well (Footage, Sec., T., R., M., or Survey Description)

SWNW, 2156' FNL, 765' FWL, Sec 20-T8S-R21E

5. Lease Designation and Serial No.

UTU-0140740

6. If Indian, Allottee or Tribe Name

N/A

7. If Unit or CA, Agreement Designation

N/A

8. Well Name and No.

GH 5W 20-8-21

9. API Well No.

43-047-35097

10. Field and Pool, or Exploratory Area

GYPSUM HILLS

11. County or Parish, State

UINTAH COUNTY, UTAH

12. CHECK APPROPRIATE BOX(s) TO INDICATE NATURE OF NOTICE, REPORT, OR OTHER DATA

TYPE OF SUBMISSION

☐ Notice of Intent
☒ Subsequent Report
☐ Final Abandonment Notice

TYPE OF ACTION

☐ Abandonment
☐ Recompletion
☐ Plugging Back
☐ Casing Repair
☐ Altering Casing
☒ Other SPUD
☐ Change of Plans
☐ New Construction
☐ Non-Routine Fracturing
☐ Water Shut-Off
☐ Conversion to Injection
☐ Dispose Water

(Note) Report results of multiple completion on Well Completion or Recompletion Report and Log form.)

13. Describe Proposed or Completed Operations (Clearly state all pertinent details, and give pertinent dates, including estimated date of starting any proposed work. If well is directionally drilled, give subsurface locations and measured and true vertical depths for all markers and zones pertinent to this work)

On 1/23/05 - Drilled 12-1/4" hole to 455'. Ran 10 jts J-55 9-5/8", 36# csg. Set shoe @ 458' KB. Cmted w/ 225 sxs Premium Cmt.

3 - BLM, 2- Utah OG&M, 1 - Denver, 1 - file Word file-server

RECEIVED
FEB 02 2005
DIV. OF OIL, GAS & MINING

14. I hereby certify that the foregoing is true and correct
Signed Dahn F. Caldwell John F. Caldwell

Completion Administrative Asst.

Date 1/28/05

(This space for Federal or State office use)

Approved by:

Title

Date

Conditions of approval, if any

Title 18 U.S.C. Section 1001, makes it a crime for any person knowingly and willfully to make to any department or agency of the United States any false, fictitious or fraudulent statements or representations as to any matter within its jurisdiction.

*See instruction on Reverse Side

CONFIDENTIAL

STATE OF UTAH
DEPARTMENT OF NATURAL RESOURCES
DIVISION OF OIL, GAS AND MINING

FORM 6

011

ENTITY ACTION FORM

Operator: QEP Uinta Basin, Inc.
Address: 11002 East 17500 South
city Vernal
state UT zip 84078

Operator Account Number: N 2460

Phone Number: (435) 781-4342

Well 1

API Number	Well Name	QQ	Sec	Twp	Rng	County
4304735097	GH 5W 20 8 21	SWNW	20	8	21	Uintah
Action Code	Current Entity Number	New Entity Number	Spud Date	Entity Assignment Effective Date		
A	99999	14557	1/23/2005			
Comments: <u>WSTC</u> <u>not unit formation</u> CONFIDENTIAL						

Well 2

API Number	Well Name	QQ	Sec	Twp	Rng	County
Action Code	Current Entity Number	New Entity Number	Spud Date	Entity Assignment Effective Date		
Comments:						

Well 3

API Number	Well Name	QQ	Sec	Twp	Rng	County
Action Code	Current Entity Number	New Entity Number	Spud Date	Entity Assignment Effective Date		
Comments:						

DIV. OF OIL, GAS & MINING

ACTION CODES:

- A - Establish new entity for new well (single well only)
- B - Add new well to existing entity (group or unit well)
- C - Re-assign well from one existing entity to another existing entity
- D - Re-assign well from one existing entity to a new entity
- E - Other (Explain in 'comments' section)

Dahn F. Caldwell

Name (Please Print)

Signature

Administrative Asst.

Title

1/28/2005

Date

CONFIDENTIAL

UNITED STATES
DEPARTMENT OF THE INTERIOR
BUREAU OF LAND MANAGEMENT

FORM APPROVED
Budget Bureau No. 1004-0135
Expires: March 31, 1993

012

SUNDRY NOTICES AND REPORTS ON WELLS

Do not use this form for proposals to drill or to deepen or reentry to a different reservoir
Use "APPLICATION FOR PERMIT—" for such proposals

SUBMIT IN TRIPLICATE

1. Type of Well Oil <input type="checkbox"/> Gas <input type="checkbox"/> Well <input type="checkbox"/> Well <input checked="" type="checkbox"/> Other <input type="checkbox"/>	5. Lease Designation and Serial No. UTU 0140740
2. Name of Operator QEP, UINTA BASIN, INC.	6. If Indian, Allottee or Tribe Name N/A
3. Address and Telephone No. 11002 E. 17500 S. VERNAL, UT 84078-8526 Contact: ann.petrik@questar.com 435-781-4306 Fax 435-781-4323	7. If Unit or CA, Agreement Designation
4. Location of Well (Footage, Sec., T., R., M., or Survey Description) SWNW, Sec 20-T8S-R21E, 2156' FNL, 765' FWL	8. Well Name and No. GH 5W 20 8 21
	9. API Well No. 43-047-35097
	10. Field and Pool, or Exploratory Area GYPSUM HILLS
	11. County or Parish, State UINTAH COUNTY, UTAH

CHECK APPROPRIATE BOX(s) TO INDICATE NATURE OF NOTICE, REPORT, OR OTHER DATA	
TYPE OF SUBMISSION	TYPE OF ACTION
<input type="checkbox"/> Notice of Intent	<input type="checkbox"/> Abandonment
<input checked="" type="checkbox"/> Subsequent Report	<input type="checkbox"/> Recompletion
<input type="checkbox"/> Final Abandonment Notice	<input type="checkbox"/> Plugging Back
	<input type="checkbox"/> Casing Repair
	<input type="checkbox"/> Altering Casing
	<input checked="" type="checkbox"/> Other DOFP
	<input type="checkbox"/> Change of Plans
	<input type="checkbox"/> New Construction
	<input type="checkbox"/> Non-Routine Fracturing
	<input type="checkbox"/> Water Shut-Off
	<input type="checkbox"/> Conversion to Injection
	<input type="checkbox"/> Dispose Water

(Note) Report results of multiple completion on Well Completion or Recompletion Report and Log form.)

13. Describe Proposed or Completed Operations (Clearly state all pertinent details, and give pertinent dates, including estimated date of starting any proposed work. If well is directionally drilled, give subsurface locations and measured and true vertical depths for all markers and zones pertinent to this work)

THIS WELL COMMENCED PRODUCTION ON 3/23/05.

PRODUCING FORMATION - WASATCH

RECEIVED

APR 08 2005

DIV. OF OIL, GAS & MINING

14. I hereby certify that the foregoing is true and correct. Signed <u>Ann M. Petrik</u>	Title <u>Office Administrator II</u>	Date <u>3/29/05</u>
(This space for Federal or State office use)		
Approved by: _____	Title _____	Date _____
Conditions of approval, if any _____		

Title 18 U.S.C. Section 1001, makes it a crime for any person knowingly and willfully to make to any department or agency of the United States any false, fictitious or fraudulent statements or representations as to any matter within its jurisdiction.

UNITED STATES
DEPARTMENT OF THE INTERIOR
BUREAU OF LAND MANAGEMENT

SUBMIT IN DUPLICATE

(See other instructions on reverse side).

Form approved.
Budget Bureau No. 1004-0137
Expires August 31, 1985

WELL COMPLETION OR RECOMPLETION REPORT AND LOG *

1a. TYPE OF WELL OIL WELL <input type="checkbox"/> GAS WELL <input checked="" type="checkbox"/> DRY <input type="checkbox"/> Other _____		7. UNIT AGREEMENT NAME N/A	
b. TYPE OF COMPLETION NEW WELL <input checked="" type="checkbox"/> WORK OVER <input type="checkbox"/> DEEP-EN <input type="checkbox"/> PLUG BACK <input type="checkbox"/> DIFF. RESVR <input type="checkbox"/> Other _____		8. FARM OR LEASE NAME N/A	
2. NAME OF OPERATOR QEP UINTA BASIN, INC.		9. WELL NO. GH 5W 20 8 21	
3. ADDRESS OF OPERATOR 11002 E. 17500 S. VERNAL, UT 84078-8526 435-781-4342		10. FIELD AND POOL, OR WILDCAT GYPSUM HILLS	
4. LOCATION OF WELL (Report location clearly and in accordance with any State requirements)* At surface SWNW, S20-T8S-R21E, 2156' FNL, 765' FWL At top rod. interval reported below SWNW, S20-T8S-R21E, 2156' FNL, 765' FWL At total depth SWNW, S20-T8S-R21E, 2156' FNL, 765' FWL		11. SEC., T., R., M., OR BLOCK AND SURVEY OR AREA S20-T8S-R21E	
14. PERMIT NO. 43-047-35097		DATE ISSUED	
12. COUNTY OR PARISH UINTAH		13. STATE UT	
15. DATE SPURRED 01/24/2005	16. DATE T.D. REACHED 01/31/2005	17. DATE COMPL. (Ready to prod.) 03/23/2005	18. ELEVATIONS (DF, RKB, RT, GR, ETC.)* KB
20. TOTAL DEPTH, MD & TVD 8085'	21. PLUG BACK T.D., MD & TVD 8035'	22. IF MULTIPLE COMPL., HOW MANY*	23. INTERVALS DRILLED BY ROTARY TOOLS CABLE TOOLS
24. PRODUCING INTERVAL(S), OF THIS COMPLETION—TOP, BOTTOM, NAME (MD AND TVD)* SEE ATTACHMENT PG 1			25. WAS DIRECTIONAL SURVEY MADE NO
26. TYPE ELECTRIC AND OTHER LOGS RUN CB/GRL, SPECTRAL DENSITY/DSN, # R F			27. WAS WELL CORED NO
28. CASING RECORD (Report all strings set in well)			
CASING SIZE	WEIGHT, LB./FT.	DEPTH SET (MD)	HOLE SIZE
9-5/8"	36#	458'	12-1/4"
4-1/2"	11.6#	8085'	7-7/8"
29. LINER RECORD			
SIZE	TOP (MD)	BOTTOM (MD)	SACKS CEMENT*
30. TUBING RECORD			
SIZE	DEPTH SET (MD)	PACKER SET (MD)	
2-3/8"	7712'		
31. PERFORATION RECORD (Interval, size and number) SEE ATTACHMENT PG 1		32. ACID, SHOT, FRACTURE, CEMENT SQUEEZE, ETC. DEPTH INTERVAL (MD) AMOUNT AND KIND OF MATERIAL USED SEE ATTACHMENT PG 1	
33.* PRODUCTION			
DATE FIRST PRODUCTION 03/23/2005		PRODUCTION METHOD (Flowing, gas lift, pumping—size and type of pump) FLOWING	
WELL STATUS (Producing or shut-in) PRODUCING			
DATE OF TEST 03/25/2005	HOURS TESTED 24	CHOKE SIZE 14.5/64"	PROD'N FOR TEST PERIOD OIL—BBL. 5 GAS—MCF. 635 WATER—BBL. 140
FLOW. TUBING PRESS. 994#	CASING PRESSURE 1431#	CALCULATED 24-HOUR RATE OIL—BBL. GAS—MCF. WATER—BBL.	OIL GRAVITY-API (CORR.)
34. DISPOSITION OF GAS (Sold, used for fuel, vented, etc.) SOLD		TEST WITNESSED BY	
35. LIST OF ATTACHMENTS PERFORATION ATTACHMENT PG 1			
36. I hereby certify that the foregoing and attached information is complete and correct as determined from all available records			
SIGNED JIM SIMONTON		COMPLETION SUPERVISOR	
DATE 08/04/2005			

(See Instructions and Spaces for Additional Data on Reverse Side)

CONFIDENTIAL

37. SUMMARY OF POROUS ZONES: (Show all important zones of porosity and contents thereof; cored intervals; and all drill-stem tests, including depth interval tested, cushion used, time tool open, flowing and shut-in pressures, and recoveries):

FORMATION	TOP	BOTTOM	DESCRIPTION, CONTENTS, ETC.
UINTA GRRV MAHOGANY WASATCH TD	SURFACE 2504' 3365' 6009' 8085'		

38. GEOLOGIC MARKERS
GH 5W 20 8 21

NAME	TOP	
	MEAS. DEPTH	TRUE VERT. DEPTH
UINTA GRRV MAHOGANY WASATCH TD	SURFACE 2504' 3365' 6009' 8085'	

CONFIDENTIAL

CONFIDENTIAL

RECEIVED

AUG 10 2005

DIV. OF OIL, GAS & MINING

GH #5W-20-8-21 - Attachment Page 1

PERFORATION DETAIL:

Open Perfs	Stimulation					Perf Status
6234' - 6242'	Frac w/	110,300	Lbs in	38,682	Gals	Open- Wasatch
6247' - 6255'						Open- Wasatch
6663' - 6667'	Frac w/	150,000	Lbs in	54,474	Gals	Open- Wasatch
6784' - 6788'						Open- Wasatch
6797' - 6799'						Open- Wasatch
6803' - 6805'						Open- Wasatch
6808' - 6810'						Open- Wasatch
7060' - 7062'	Frac w/	240,000	Lbs in	95,046	Gals	Open- Wasatch
7211' - 7218'						Open- Wasatch
7239' - 7245'						Open- Wasatch
7358' - 7364'	Frac w/	64,000	Lbs in	27,972	Gals	Open- Wasatch
7366' - 7372'						Open - Wasatch
7377' - 7379'						Open- Wasatch
7733' - 7740'	Frac w/	85,000	Lbs in	37,800	Gals	Open- Wasatch
7750' - 7752'						Open- Wasatch
7895' - 7897'						Open- Wasatch

FIELD: Gypsum Hills		GL: 4683' KBE: 4699'	Spud Date: 1/24/05 Completion Date: 3/22/05	
Well: GH 5W 20 8 21		TD: 8085' PBDT: 8035'	Current Well Status: Flowing Gas Well	
Location: SWNW, S20-T8S-R21E 2156' FNL, 765' FWL Uintah County, Utah		API#: 43-047-35097	
<div>Wellbore Schematic</div> <div><div><div>Surface casing Size: 9-5/8" Weight: 36# Grade: J-55 Cmtd w/ 225 sxs Hole size: 12-1/4" Set @ 458'</div><div><div>EXCLUDED PERFS</div><div>OPEN PERFS</div></div><div><div>6234' - 6242' Wasatch</div><div>6247' - 6255' Wasatch</div><div>6663' - 6667' Wasatch</div><div>6784' - 6788' Wasatch</div><div>6797' - 6799' Wasatch</div><div>6803' - 6805' Wasatch</div><div>6808' - 6810' Wasatch</div><div>7060' - 7062' Wasatch</div><div>7211' - 7218' Wasatch</div><div>7239' - 7245' Wasatch</div><div>7358' - 7364' Wasatch</div><div>7366' - 7372' Wasatch</div><div>7377' - 7379' Wasatch</div><div>F Nipple @ 7680</div><div>EOT @ 7713</div><div>7733' - 7740' Wasatch</div><div>7750' - 7752' Wasatch</div><div>7895' - 7897' Wasatch</div><div>PBDT @ 8035'</div><div>TD @ 8085'</div></div><div><div>Production Casing Size: 4-1/2" Weight: 11.6# Grade: M-80 Cmtd w/ 1205 sxs Set @ 1205' Hole size: 7-7/8"</div></div></div></div>		<div>Reason for Pull/Workover: Initial Completion of Gas Well</div> <div>Tubing Landing Detail:<table><thead><tr><th>Description</th><th>Size</th><th>Footage</th><th>Depth</th></tr></thead><tbody><tr><td>KB</td><td></td><td>16.00</td><td>16.00</td></tr><tr><td>Hanger</td><td>2 3/8"</td><td>0.90</td><td>16.90</td></tr><tr><td>136 jts 2-3/8" Tbg</td><td>2 3/8"</td><td>7,662.15</td><td>7,679.05</td></tr><tr><td>"F" Nipple</td><td>2 3/8"</td><td>0.80</td><td>7,679.85</td></tr><tr><td>1 Jt of 2-3/8" Tbg</td><td>2 3/8"</td><td>32.30</td><td>7,712.15</td></tr><tr><td>Bit Sub</td><td>2 3/8"</td><td>0.60</td><td>7,712.75</td></tr><tr><td>EOT @</td><td></td><td></td><td>7,712.75</td></tr></tbody></table></div> <div>TUBING INFORMATION Condition: New: <input checked="" type="checkbox"/> Used: Rerun: Grade: J-55 EUE 8rd Weight (#/ft): 4.7#</div> <div>Sucker Rod Detail:<table><thead><tr><th>Size</th><th>#Rods</th><th>Rod Type</th></tr></thead><tbody><tr><td></td><td></td><td></td></tr><tr><td></td><td></td><td></td></tr><tr><td></td><td></td><td></td></tr><tr><td></td><td></td><td></td></tr><tr><td></td><td></td><td></td></tr></tbody></table></div> <div>Rod Information Condition: New: Used: Rerun: Grade: Manufacture: </div> <div>Pump Information: API Designation Example: 25 x 150 x RHAC X 20 X 6 X 2 Pump SN#: Original Run Date: RERUN NEW RUN </div> <div>ESP Well Flowing Well Cable Size: SN @ 7679 ' Pump Intake @ ' PKR @ End of Pump @ ' EOT @ 7713 '</div> <div>Wellhead Detail: Example: 7-1/16" 3000# Other: Hanger: Yes <input checked="" type="checkbox"/> No </div> <div>SUMMARY</div>		Description	Size	Footage	Depth	KB		16.00	16.00	Hanger	2 3/8"	0.90	16.90	136 jts 2-3/8" Tbg	2 3/8"	7,662.15	7,679.05	"F" Nipple	2 3/8"	0.80	7,679.85	1 Jt of 2-3/8" Tbg	2 3/8"	32.30	7,712.15	Bit Sub	2 3/8"	0.60	7,712.75	EOT @			7,712.75	Size	#Rods	Rod Type															
Description	Size	Footage	Depth	
KB		16.00	16.00	
Hanger	2 3/8"	0.90	16.90	
136 jts 2-3/8" Tbg	2 3/8"	7,662.15	7,679.05	
"F" Nipple	2 3/8"	0.80	7,679.85	
1 Jt of 2-3/8" Tbg	2 3/8"	32.30	7,712.15	
Bit Sub	2 3/8"	0.60	7,712.75	
EOT @			7,712.75	
Size	#Rods	Rod Type	
Prepared By: Dahn Caldwell		Date: 3/30/05	

Division of Oil, Gas and Mining
OPERATOR CHANGE WORKSHEET

ROUTING

1. DJJ

2. CDW

Change of Operator (Well Sold)

X - Operator Name Change/Merger

The operator of the well(s) listed below has changed, effective:

1/1/2007

FROM: (Old Operator):

N2460-QEP Uinta Basin, Inc.
 1050 17th St, Suite 500
 Denver, CO 80265

Phone: 1 (303) 672-6900

TO: (New Operator):

N5085-Questar E&P Company
 1050 17th St, Suite 500
 Denver, CO 80265

Phone: 1 (303) 672-6900

CA No.

Unit:

GYPSUM HILLS UNIT

WELL NAME	SEC	TWN	RNG	API NO	ENTITY NO	LEASE TYPE	WELL TYPE	WELL STATUS
SEE ATTACHED LISTS				*				

OPERATOR CHANGES DOCUMENTATION

Enter date after each listed item is completed

- (R649-8-10) Sundry or legal documentation was received from the **FORMER** operator on: 4/19/2007
- (R649-8-10) Sundry or legal documentation was received from the **NEW** operator on: 4/16/2007
- The new company was checked on the **Department of Commerce, Division of Corporations Database** on: 1/31/2005
- Is the new operator registered in the State of Utah: Business Number: 764611-0143
- (R649-9-2) Waste Management Plan has been received on: IN PLACE
- Inspections of LA PA state/fee well sites complete on: n/a
- Reports current for Production/Disposition & Sundries on: n/a
- Federal and Indian Lease Wells:** The BLM and or the BIA has approved the merger, name change, or operator change for all wells listed on Federal or Indian leases on: BLM 4/23/2007 BIA
- Federal and Indian Units:**
The BLM or BIA has approved the successor of unit operator for wells listed on: 4/23/2007
- Federal and Indian Communization Agreements ("CA"):**
The BLM or BIA has approved the operator for all wells listed within a CA on: _____
- Underground Injection Control ("UIC")** The Division has approved UIC Form 5, **Transfer of Authority to Inject**, for the enhanced/secondary recovery unit/project for the water disposal well(s) listed on: _____

DATA ENTRY:

- Changes entered in the **Oil and Gas Database** on: 4/30/2007 and 5/15/2007
- Changes have been entered on the **Monthly Operator Change Spread Sheet** on: 4/30/2007 and 5/15/2007
- Bond information entered in RBDMS on: 4/30/2007 and 5/15/2007
- Fee/State wells attached to bond in RBDMS on: 4/30/2007 and 5/15/2007
- Injection Projects to new operator in RBDMS on: 4/30/2007 and 5/15/2007
- Receipt of Acceptance of Drilling Procedures for APD/New on: n/a

BOND VERIFICATION:

- Federal well(s) covered by Bond Number: ESB000024
- Indian well(s) covered by Bond Number: 799446
- (R649-3-1) The **NEW** operator of any state/fee well(s) listed covered by Bond Number 965003033
- The **FORMER** operator has requested a release of liability from their bond on: n/a

LEASE INTEREST OWNER NOTIFICATION:

- (R649-2-10) The **NEW** operator of the fee wells has been contacted and informed by a letter from the Division of their responsibility to notify all interest owners of this change on: n/a

COMMENTS: THIS IS A COMPANY NAME CHANGE.

SOME WELL NAMES HAVE BEEN CHANGED AS REQUESTED

Original Well Name	Well Name & No.	Q/Q	SEC	TWP	RNG	API	Entity	Lease	Well Type	Status
GYPSUM HILLS 3	GH 3	NENE	20	080S	210E	4304720002	5355	Federal	WI	A
GYPSUM HILLS 4	GH 4	SWSE	19	080S	210E	4304730028	5355	Federal	OW	P
GYPSUM HILLS 6	GH 6	NENW	20	080S	210E	4304730099	5251	Federal	WI	A
COSTAS FED 1-20-4B	GH 1-20	NESW	20	080S	210E	4304731006	5355	Federal	WI	A
WHITON FED 1-19-3C	GH 1-19	SESE	19	080S	210E	4304731065	5355	Federal	OW	P
COSTAS FED 2-20-3B	GH 2-20	NESE	20	080S	210E	4304731066	5355	Federal	WI	A
STAGECOACH FED 23-21	GH 23-21	NWSW	21	080S	210E	4304731541	5355	Federal	OW	P
COSTAS FED 3-21-1D	GH 3-21	SWNW	21	080S	210E	4304731604	5355	Federal	WI	A
COSTAS FED 4-21-1C	GH 4-21	SENE	21	080S	210E	4304731826	5355	Federal	OW	P
COSTAS FED 5-21-2C	GH 5-21	SENE	21	080S	210E	4304731827	5355	Federal	OW	P
SRU 8-I	GH 8-I	SWNE	20	080S	210E	4304731932	5355	Federal	WI	A
GYPSUM HILLS 9	GH 9	SENE	20	080S	210E	4304732304	5355	Federal	OW	P
GYPSUM HILLS 10	GH 10	NWSE	21	080S	210E	4304732306	5355	Federal	WI	A
GYPSUM HILLS 12	GH 12	NESE	19	080S	210E	4304732458	5355	Federal	WI	A
GYPSUM HILLS 11	GH 11	NWSE	20	080S	210E	4304732459	5355	Federal	OW	P
GYPSUM HILLS 13	GH 13	NESW	21	080S	210E	4304732460	5355	Federal	OW	P
GYPSUM HILLS 14	GH 13	NWSW	20	080S	210E	4304732647	5355	Federal	OW	P
GYPSUM HILLS 15	GH 15	SWSW	20	080S	210E	4304732648	5355	Federal	WI	A
GYPSUM HILLS 17	GH 17	SWSE	20	080S	210E	4304732649	5355	Federal	WI	A
GYPSUM HILLS 18	GH 18	SESE	20	080S	210E	4304732650	5355	Federal	OW	P
GYPSUM HILLS 19	GH 19	SWNW	20	080S	210E	4304732651	5355	Federal	OW	P
GYPSUM HILLS 20	GH 20	SENE	20	080S	210E	4304732652	5355	Federal	OW	P
GYPSUM HILLS 16	GH 16	SESW	20	080S	210E	4304732675	5355	Federal	OW	P
GHU 10W-19-8-21	GH 10W-19-8-21	NWSE	19	080S	210E	4304733528	12736	Federal	GW	P
GH 10G-19-8-21	GH 10G-19-8-21	NWSE	19	080S	210E	4304733566	5355	Federal	OW	P
WV 11W-17-8-21	WV 11W-17-8-21	NESW	17	080S	210E	4304733912	13228	Federal	GW	P
WV 5W-17-8-21	WV 5W-17-8-21	SWNW	17	080S	210E	4304733954	13332	Federal	GW	P
WV 7W-17-8-21	WV 7W-17-8-21	SWNE	17	080S	210E	4304733956	13330	Federal	GW	P
GH 9W-17-8-21	GH 9W-17-8-21	NESE	17	080S	210E	4304734150	13392	Federal	GW	P
GH 16W-17-8-21	GH 16W-17-8-21	SESE	17	080S	210E	4304734156	13354	Federal	GW	P
WV EXT 10W-17-8-21	WVX 10W-17-8-20	NWSE	17	080S	210E	4304734561	13744	Federal	GW	P
GH EXT 15W-17-8-21	GHX 15W-17-8-20	SWSE	17	080S	210E	4304734562	13674	Federal	GW	P
GYPSUM HILLS 13HG-17-8-21	GHX 13HG-17-8-21	SWSW	17	080S	210E	4304734723	5355	Federal	OW	S
GH 1G-17-8-21	GH 1G-17-8-21	NENE	17	080S	210E	4304734927	5355	Federal	OW	P
WV EXT 2W-17-8-21	WVX 2W-17-8-20	NWNE	17	080S	210E	4304734928	14253	Federal	GW	P
WV EXT 8W-17-8-21	WVX 8W-17-8-20	SENE	17	080S	210E	4304734929	13792	Federal	GW	P
GH 4MU-20-8-21	GH 4MU-20-8-21	NWNW	20	080S	210E	4304735068	14213	Federal	GW	P
GYPSUM HILLS 13MU-20-8-21	GH 13MU-20-8-20	SWSW	20	080S	210E	4304735070	14817	Federal	GW	P
GH 5W-20-8-21	GH 5W-20-8-21	SWNW	20	080S	210E	4304735097	14557	Federal	GW	P
WVX 3MU-17-8-21	WVX 3MU-17-8-21	NENW	17	080S	210E	4304735318	14113	Federal	GW	P
GH 15ML-18-8-21	GH 15ML-18-8-21	SWSE	18	080S	210E	4304735323	15483	Federal	GW	DRL

QEP Uinta Basin (N2460) to QUESTAR E and P (N5085)
GYPSUM HILLS UNIT

4/30/2007 and 5/15/2007

Original Well Name	Well Name & No.	Q/Q	SEC	TWP	RNG	API	Entity	Lease	Well Type	Status
GH 1ML-19-8-21	GH 1ML-19-8-21	NENE	19	080S	210E	4304735324	14824	Federal	GW	P
GH 16W-19-8-21	GH 16W-19-8-21	SESE	19	080S	210E	4304735325	14823	Federal	GW	DRL
WVX 14MU-17-8-21	WVX 14MU-17-8-21	SESW	17	080S	210E	4304735369	14098	Federal	GW	P
WVX 12MU-17-8-21	WVX 12MU-17-8-21	NWSW	17	080S	210E	4304735370	15108	Federal	GW	P
WVX 8MU-19-8-21	WVX 8MU-19-8-21	SENE	19	080S	210E	4304735372	14241	Federal	GW	P
GH 10ML-18-8-21	GH 10ML-18-8-21	NWSE	18	080S	210E	4304735391	15482	Federal	GW	P
GH 8G-17-8-21	GH 8G-17-8-21	SENE	17	080S	210E	4304737992	5355	Federal	OW	DRL
GH 16G-17-8-21	GH 16G-17-8-21	SESE	17	080S	210E	4304737993	5355	Federal	OW	DRL
WVX 1MU-17-8-21	WVX 1MU-17-8-21	NENE	17	080S	210E	4304738156		Federal	GW	APD
GH 8MU-20-8-21	GH 8-20-8-21	SENE	20	080S	210E	4304738157		Federal	GW	APD
WVX 13MU-17-8-21	WVX 13MU-17-8-21	SWSW	17	080S	210E	4304738188		Federal	GW	APD
WVX 6MU-17-8-21	WVX 6MU-17-8-21	SENE	17	080S	210E	4304738189		Federal	GW	APD
WVX 4MU-17-8-21	WVX 4MU-17-8-21	NWNW	17	080S	210E	4304738190		Federal	GW	APD
WVX 16MU-18-8-21	WVX 16MU-18-8-21	SESE	18	080S	210E	4304738191		Federal	GW	APD
GH 2MU-19-8-21	GH 2MU-19-8-21	NWNE	19	080S	210E	4304738192		Federal	GW	APD
GH 3MU-19-8-21	GH 3MU-19-8-21	NENW	19	080S	210E	4304738250		Federal	GW	APD
GH 4MU-19-8-21	GH 4MU-19-8-21	NWNW	19	080S	210E	4304738264		Federal	GW	APD
GH 5MU-19-8-21	GH 5MU-19-8-21	SWNW	19	080S	210E	4304738265		Federal	GW	APD
GH 6MU-19-8-21	GH 6MU-19-8-21	SENE	19	080S	210E	4304738266		Federal	GW	APD
GH 7MU-19-8-21	GH 7D-19-8-21	SWNE	19	080S	210E	4304738267		Federal	GW	APD
GH 11MU-19-8-21	GH 11MU-19-8-21	NESW	19	080S	210E	4304738268		Federal	GW	APD
GH 12MU-19-8-21	GH 12MU-19-8-21	NWSW	19	080S	210E	4304738269		Federal	GW	APD
GH 15MU-19-8-21	GH 15MU-19-8-21	SWSE	19	080S	210E	4304738270		Federal	GW	APD
GH 14MU-19-8-21	GH 14MU-19-8-21	SESW	19	080S	210E	4304738472		Federal	GW	APD
WVX 1MU-18-8-21	WVX 1MU-18-8-21	NENE	18	080S	210E	4304738659		Federal	GW	APD
WVX 9MU-18-8-21	WVX 9MU-18-8-21	NESE	18	080S	210E	4304738660		Federal	GW	APD
WVX 8MU-18-8-21	GH 8G-18-8-21	SENE	18	080S	210E	4304738661		Federal	GW	APD
GH 6MU-20-8-21	GH 6-20-8-21	SENE	20	080S	210E	4304738662		Federal	GW	APD

STATE OF UTAH
DEPARTMENT OF NATURAL RESOURCES
DIVISION OF OIL, GAS AND MINING

FORM 9

SUNDRY NOTICES AND REPORTS ON WELLS

Do not use this form for proposals to drill new wells, significantly deepen existing wells below current bottom-hole depth, reenter plugged wells, or to drill horizontal laterals. Use APPLICATION FOR PERMIT TO DRILL form for such proposals.

1. TYPE OF WELL OIL WELL <input type="checkbox"/> GAS WELL <input type="checkbox"/> OTHER _____		5. LEASE DESIGNATION AND SERIAL NUMBER: see attached
2. NAME OF OPERATOR: QUESTAR EXPLORATION AND PRODUCTION COMPANY		6. IF INDIAN, ALLOTTEE OR TRIBE NAME: see attached
3. ADDRESS OF OPERATOR: 1050 17th Street Suite 500 CITY Denver STATE CO ZIP 80265		7. UNIT or CA AGREEMENT NAME: see attached
4. LOCATION OF WELL FOOTAGES AT SURFACE: attached		8. WELL NAME and NUMBER: see attached
5. PHONE NUMBER: (303) 308-3068		9. API NUMBER: attached
6. QTR/QTR, SECTION, TOWNSHIP, RANGE, MERIDIAN:		10. FIELD AND POOL, OR WILDCAT:
7. COUNTY: Uintah		
8. STATE: UTAH		

11. CHECK APPROPRIATE BOXES TO INDICATE NATURE OF NOTICE, REPORT, OR OTHER DATA

TYPE OF SUBMISSION	TYPE OF ACTION		
<input checked="" type="checkbox"/> NOTICE OF INTENT (Submit in Duplicate) Approximate date work will start: 1/1/2007	<input type="checkbox"/> ACIDIZE	<input type="checkbox"/> DEEPEN	<input type="checkbox"/> REPERFORATE CURRENT FORMATION
	<input type="checkbox"/> ALTER CASING	<input type="checkbox"/> FRACTURE TREAT	<input type="checkbox"/> SIDETRACK TO REPAIR WELL
	<input type="checkbox"/> CASING REPAIR	<input type="checkbox"/> NEW CONSTRUCTION	<input type="checkbox"/> TEMPORARILY ABANDON
	<input type="checkbox"/> CHANGE TO PREVIOUS PLANS	<input type="checkbox"/> OPERATOR CHANGE	<input type="checkbox"/> TUBING REPAIR
	<input type="checkbox"/> CHANGE TUBING	<input type="checkbox"/> PLUG AND ABANDON	<input type="checkbox"/> VENT OR FLARE
<input type="checkbox"/> SUBSEQUENT REPORT (Submit Original Form Only) Date of work completion:	<input type="checkbox"/> CHANGE WELL NAME	<input type="checkbox"/> PLUG BACK	<input type="checkbox"/> WATER DISPOSAL
	<input type="checkbox"/> CHANGE WELL STATUS	<input type="checkbox"/> PRODUCTION (START/RESUME)	<input type="checkbox"/> WATER SHUT-OFF
	<input type="checkbox"/> COMMINGLE PRODUCING FORMATIONS	<input type="checkbox"/> RECLAMATION OF WELL SITE	<input checked="" type="checkbox"/> OTHER: Operator Name Change
	<input type="checkbox"/> CONVERT WELL TYPE	<input type="checkbox"/> RECOMPLETE - DIFFERENT FORMATION	

12. DESCRIBE PROPOSED OR COMPLETED OPERATIONS. Clearly show all pertinent details including dates, depths, volumes, etc.

Effective January 1, 2007 operator of record, QEP Uinta Basin, Inc., will hereafter be known as QUESTAR EXPLORATION AND PRODUCTION COMPANY. This name change involves only an internal corporate name change and no third party change of operator is involved. The same employees will continue to be responsible for operations of the properties described on the attached list. All operations will continue to be covered by bond numbers:

Federal Bond Number: 965002976 (BLM Reference No. ESB000024)

Utah State Bond Number: 965003033

Fee Land Bond Number: 965003033

Current operator of record, QEP UINTA BASIN, INC., hereby resigns as operator of the properties as described on the attached list.

Successor operator of record, QUESTAR EXPLORATION AND PRODUCTION COMPANY, hereby assumes all rights, duties and obligations as operator of the properties as described on the attached list

Jay B. Neese, Executive Vice President, QEP Uinta Basin, Inc.

Jay B. Neese, Executive Vice President
Questar Exploration and Production Company

NAME (PLEASE PRINT) Debra K. Stanberry TITLE Supervisor, Regulatory Affairs
SIGNATURE DATE 3/16/2007

(This space for State use only)

RECEIVED

APR 19 2007

DIV. OF OIL, GAS & MINING

STATE OF UTAH
DEPARTMENT OF NATURAL RESOURCES
DIVISION OF OIL, GAS AND MINING

FORM 9

SUNDRY NOTICES AND REPORTS ON WELLS

Do not use this form for proposals to drill new wells, significantly deepen existing wells below current bottom-hole depth, reenter plugged wells, or to drill horizontal laterals. Use APPLICATION FOR PERMIT TO DRILL form for such proposals.

1. TYPE OF WELL: OIL WELL ☐ GAS WELL ☐ OTHER _____

2. NAME OF OPERATOR:

QUESTAR EXPLORATION AND PRODUCTION COMPANY

3. ADDRESS OF OPERATOR:

1050 17th Street Suite 500 City: Denver

STATE: CO ZIP: 80265

PHONE NUMBER:

(303) 308-3068

4. LOCATION OF WELL:

FOOTAGES AT SURFACE: attached

COUNTY: Uintah

QTR/QTR, SECTION, TOWNSHIP, RANGE, MERIDIAN:

STATE:

UTAH

5. LEASE DESIGNATION AND SERIAL NUMBER:

see attached

6. IF INDIAN, ALLOTTEE OR TRIBE NAME:

see attached

7. UNIT or CA AGREEMENT NAME:

see attached

8. WELL NAME and NUMBER:

see attached

9. API NUMBER:

attached

10. FIELD AND POOL, OR WILDCAT:

11. CHECK APPROPRIATE BOXES TO INDICATE NATURE OF NOTICE, REPORT, OR OTHER DATA

TYPE OF SUBMISSION	TYPE OF ACTION		
<input checked="" type="checkbox"/> NOTICE OF INTENT (Submit in Duplicate) Approximate date work will start: <u>1/1/2007</u>	<input type="checkbox"/> ACIDIZE	<input type="checkbox"/> DEEPEN	<input type="checkbox"/> REPERFORATE CURRENT FORMATION
	<input type="checkbox"/> ALTER CASING	<input type="checkbox"/> FRACTURE TREAT	<input type="checkbox"/> SIDETRACK TO REPAIR WELL
	<input type="checkbox"/> CASING REPAIR	<input type="checkbox"/> NEW CONSTRUCTION	<input type="checkbox"/> TEMPORARILY ABANDON
	<input type="checkbox"/> CHANGE TO PREVIOUS PLANS	<input type="checkbox"/> OPERATOR CHANGE	<input type="checkbox"/> TUBING REPAIR
	<input type="checkbox"/> CHANGE TUBING	<input type="checkbox"/> PLUG AND ABANDON	<input type="checkbox"/> VENT OR FLARE
<input type="checkbox"/> SUBSEQUENT REPORT (Submit Original Form Only) Date of work completion:	<input type="checkbox"/> CHANGE WELL NAME	<input type="checkbox"/> PLUG BACK	<input type="checkbox"/> WATER DISPOSAL
	<input type="checkbox"/> CHANGE WELL STATUS	<input type="checkbox"/> PRODUCTION (START/RESUME)	<input type="checkbox"/> WATER SHUT-OFF
	<input type="checkbox"/> COMMINGLE PRODUCING FORMATIONS	<input type="checkbox"/> RECLAMATION OF WELL SITE	<input checked="" type="checkbox"/> OTHER: <u>Well Name Changes</u>
	<input type="checkbox"/> CONVERT WELL TYPE	<input type="checkbox"/> RECOMPLETE - DIFFERENT FORMATION	

12. DESCRIBE PROPOSED OR COMPLETED OPERATIONS. Clearly show all pertinent details including dates, depths, volumes, etc.

PER THE ATTACHED LIST OF WELLS, QUESTAR EXPLORATION AND PRODUCTION COMPANY REQUESTS THAT THE INDIVIDUAL WELL NAMES BE UPDATED IN YOUR RECORDS.

NAME (PLEASE PRINT) Debra K. Stanberry

TITLE Supervisor, Regulatory Affairs

SIGNATURE [Signature]

DATE 4/17/2007

(This space for State use only)

RECEIVED

APR 19 2007

DIV. OF OIL, GAS & MINING



United States Department of the Interior

BUREAU OF LAND MANAGEMENT

Utah State Office
P.O. Box 45155
Salt Lake City, UT 84145-0155



IN REPLY REFER TO
3180
UT-922

April 23, 2007

Questar Exploration and Production Company
1050 17th Street, Suite 500
Denver, Colorado 80265

Re: Gypsum Hills (GR) Unit
Uintah County, Utah

Gentlemen:

On April 12, 2007, we received an indenture dated April 6, 2007, whereby QEP Uinta Basin, Inc. resigned as Unit Operator and Questar Exploration and Production Company was designated as Successor Unit Operator for the Gypsum Hills (GR) Unit, Uintah County, Utah.

This indenture was executed by all required parties and the signatory parties have complied with Sections 5 and 6 of the unit agreement. The instrument is hereby approved effective April 23, 2007. In approving this designation, the Authorized Officer neither warrants nor certifies that the designated party has obtained all required approval that would entitle it to conduct operations under the Gypsum Hills (GR) Unit Agreement.

Your nationwide oil and gas bond No. ESB000024 will be used to cover all federal operations within the Gypsum Hills (GR) Unit.

It is requested that you notify all interested parties of the change in unit operator. Copies of the approved instruments are being distributed to the appropriate federal offices, with one copy returned herewith.

Sincerely,

/s/ Greg J. Noble

Greg J. Noble
Acting Chief, Branch of Fluid Minerals

Enclosure

bcc: Field Manager - Vernal (w/enclosure)
SITLA
Division of Oil, Gas & Mining
File - Gypsum Hills (GR) Unit (w/enclosure)
Agr. Sec. Chron
Reading File
Central Files

UT922:TAThompson:tt:4/23/07

RECEIVED

APR 30 2007

DIV. OF OIL, GAS & MINING

Division of Oil, Gas and Mining
OPERATOR CHANGE WORKSHEET (for state use only)

ROUTING
 CDW

Change of Operator (Well Sold)

X - Operator Name Change

The operator of the well(s) listed below has changed, effective:

6/14/2010

FROM: (Old Operator): N5085-Questar Exploration and Production Company 1050 17th St, Suite 500 Denver, CO 80265 Phone: 1 (303) 308-3048	TO: (New Operator): N3700-QEP Energy Company 1050 17th St, Suite 500 Denver, CO 80265 Phone: 1 (303) 308-3048
---	---

CA No.				Unit:		GYPSUM HILLS (GRRV)		
WELL NAME	SEC TWN RNG			API NO	ENTITY NO	LEASE TYPE	WELL TYPE	WELL STATUS
SEE ATTACHED								

OPERATOR CHANGES DOCUMENTATION

Enter date after each listed item is completed

- (R649-8-10) Sundry or legal documentation was received from the **FORMER** operator on: 6/28/2010
- (R649-8-10) Sundry or legal documentation was received from the **NEW** operator on: 6/28/2010
- The new company was checked on the **Department of Commerce, Division of Corporations Database** on: 6/24/2010
- a. Is the new operator registered in the State of Utah: Business Number: 764611-0143
- a. (R649-9-2) Waste Management Plan has been received on: Requested
- b. Inspections of LA PA state/fee well sites complete on: n/a
- c. Reports current for Production/Disposition & Sundries on: ok
- Federal and Indian Lease Wells:** The BLM and or the BIA has approved the merger, name change, or operator change for all wells listed on Federal or Indian leases on: BLM 8/16/2010 BIA not yet
- Federal and Indian Units:**
The BLM or BIA has approved the successor of unit operator for wells listed on: 8/16/2010
- Federal and Indian Communization Agreements ("CA"):**
The BLM or BIA has approved the operator for all wells listed within a CA on: N/A
- Underground Injection Control ("UIC")** Division has approved UIC Form 5 Transfer of Authority to **Inject**, for the enhanced/secondary recovery unit/project for the water disposal well(s) listed on: 6/29/2010

DATA ENTRY:

- Changes entered in the **Oil and Gas Database** on: 6/30/2010
- Changes have been entered on the **Monthly Operator Change Spread Sheet** on: 6/30/2010
- Bond information entered in RBDMS on: 6/30/2010
- Fee/State wells attached to bond in RBDMS on: 6/30/2010
- Injection Projects to new operator in RBDMS on: 6/30/2010
- Receipt of Acceptance of Drilling Procedures for APD/New on: n/a

BOND VERIFICATION:

- Federal well(s) covered by Bond Number: ESB000024
- Indian well(s) covered by Bond Number: 965010693
- a. (R649-3-1) The **NEW** operator of any state/fee well(s) listed covered by Bond Number 965010695
- b. The **FORMER** operator has requested a release of liability from their bond on: n/a

LEASE INTEREST OWNER NOTIFICATION:

- (R649-2-10) The **NEW** operator of the fee wells has been contacted and informed by a letter from the Division of their responsibility to notify all interest owners of this change on: n/a

COMMENTS:

STATE OF UTAH
DEPARTMENT OF NATURAL RESOURCES
DIVISION OF OIL, GAS AND MINING

FORM 9

SUNDRY NOTICES AND REPORTS ON WELLS

Do not use this form for proposals to drill new wells, significantly deepen existing wells below current bottom-hole depth, reenter plugged wells, or to drill horizontal laterals. Use APPLICATION FOR PERMIT TO DRILL form for such proposals.

1. TYPE OF WELL OIL WELL <input type="checkbox"/> GAS WELL <input type="checkbox"/> OTHER _____		5. LEASE DESIGNATION AND SERIAL NUMBER See attached
2. NAME OF OPERATOR: Questar Exploration and Production Company <i>N5085</i>		6. IF INDIAN, ALLOTTEE OR TRIBE NAME: See attached
3. ADDRESS OF OPERATOR: 1050 17th Street, Suite 500 CITY: Denver STATE: CO ZIP: 80265		7. UNIT or CA AGREEMENT NAME: See attached
4. LOCATION OF WELL FOOTAGES AT SURFACE: See attached		8. WELL NAME and NUMBER: See attached
PHONE NUMBER: (303) 672-6900		9. API NUMBER: Attached
QTR/QTR, SECTION, TOWNSHIP, RANGE, MERIDIAN:		10. FIELD AND POOL, OR WILDCAT: See attached
COUNTY: Attached		STATE: UTAH

11 CHECK APPROPRIATE BOXES TO INDICATE NATURE OF NOTICE, REPORT, OR OTHER DATA

TYPE OF SUBMISSION	TYPE OF ACTION		
<input checked="" type="checkbox"/> NOTICE OF INTENT (Submit in Duplicate) Approximate date work will start: <u>6/14/2010</u>	<input type="checkbox"/> ACIDIZE	<input type="checkbox"/> DEEPEN	<input type="checkbox"/> REPERFORATE CURRENT FORMATION
	<input type="checkbox"/> ALTER CASING	<input type="checkbox"/> FRACTURE TREAT	<input type="checkbox"/> SIDETRACK TO REPAIR WELL
<input type="checkbox"/> SUBSEQUENT REPORT (Submit Original Form Only) Date of work completion: _____	<input type="checkbox"/> CASING REPAIR	<input type="checkbox"/> NEW CONSTRUCTION	<input type="checkbox"/> TEMPORARILY ABANDON
	<input type="checkbox"/> CHANGE TO PREVIOUS PLANS	<input type="checkbox"/> OPERATOR CHANGE	<input type="checkbox"/> TUBING REPAIR
	<input type="checkbox"/> CHANGE TUBING	<input type="checkbox"/> PLUG AND ABANDON	<input type="checkbox"/> VENT OR FLARE
	<input type="checkbox"/> CHANGE WELL NAME	<input type="checkbox"/> PLUG BACK	<input type="checkbox"/> WATER DISPOSAL
	<input type="checkbox"/> CHANGE WELL STATUS	<input type="checkbox"/> PRODUCTION (START/RESUME)	<input type="checkbox"/> WATER SHUT-OFF
	<input type="checkbox"/> COMMINGLE PRODUCING FORMATIONS	<input type="checkbox"/> RECLAMATION OF WELL SITE	<input checked="" type="checkbox"/> OTHER: <u>Operator Name Change</u>
	<input type="checkbox"/> CONVERT WELL TYPE	<input type="checkbox"/> RECOMPLETE - DIFFERENT FORMATION	

12. DESCRIBE PROPOSED OR COMPLETED OPERATIONS. Clearly show all pertinent details including dates, depths, volumes, etc.

Effective June 14, 2010 Questar Exploration and Production Company changed its name to QEP Energy Company. This name change involves only an internal corporate name change and no third party change of operator is involved. The same employees will continue to be responsible for operations of the properties described on the attached list. All operations will continue to be covered by bond numbers:

Federal Bond Number: 965002976 (BLM Reference No. ESB000024) *N3700*

Utah State Bond Number: ~~965003033~~

Fee Land Bond Number: ~~965003033~~ *965010695*

BIA Bond Number: ~~799446~~ *965010693*

The attached document is an all inclusive list of the wells operated by Questar Exploration and Production Company. As of June 14, 2010 QEP Energy Company assumes all rights, duties and obligations as operator of the properties as described on the list

NAME (PLEASE PRINT) <u>Morgan Anderson</u>	TITLE <u>Regulatory Affairs Analyst</u>
SIGNATURE <i>Morgan Anderson</i>	DATE <u>6/23/2010</u>

(This space for State use only)

RECEIVED

JUN 28 2010

DIV. OF OIL, GAS & MINING

(See Instructions on Reverse Side)

APPROVED *6/13/2010*

Earlene Russell
Division of Oil, Gas and Mining
Earlene Russell, Engineering Technician

Questar Exploration Production Company (N5085) to QEP Energy Company (N3700)
GYPSUM HILLS (GRRV)
effective June 14, 2010

well_name	sec	twp	rng	api	entity	mineral lease	type	stat	C
GH 4	19	080S	210E	4304730028	5355	Federal	OW	P	
GH 1-19	19	080S	210E	4304731065	5355	Federal	OW	P	
GH 23-21	21	080S	210E	4304731541	5355	Federal	OW	P	
GH 4-21	21	080S	210E	4304731826	5355	Federal	OW	P	
GH 5-21	21	080S	210E	4304731827	5355	Federal	OW	P	
GH 9	20	080S	210E	4304732304	5355	Federal	OW	DRL	C
GH 11	20	080S	210E	4304732459	5355	Federal	OW	P	
GH 13	21	080S	210E	4304732460	5355	Federal	OW	P	
GH 14	20	080S	210E	4304732647	5355	Federal	OW	P	
GH 18	20	080S	210E	4304732650	5355	Federal	OW	P	
GH 19	20	080S	210E	4304732651	5355	Federal	OW	P	
GH 20	20	080S	210E	4304732652	5355	Federal	OW	P	
GH 16	20	080S	210E	4304732675	5355	Federal	OW	P	
GH 10W-19-8-21	19	080S	210E	4304733528	12736	Federal	GW	P	
GH 10G-19-8-21	19	080S	210E	4304733566	5355	Federal	OW	P	
WV 11W-17-8-21	17	080S	210E	4304733912	13228	Federal	GW	P	
WV 5W-17-8-21	17	080S	210E	4304733954	13332	Federal	GW	P	
WV 7W-17-8-21	17	080S	210E	4304733956	13330	Federal	GW	P	
GH 9W-17-8-21	17	080S	210E	4304734150	13392	Federal	GW	P	
GH 16W-17-8-21	17	080S	210E	4304734156	13354	Federal	GW	P	
WVX 10W-17-8-21	17	080S	210E	4304734561	13744	Federal	GW	P	
GHX 15W-17-8-21	17	080S	210E	4304734562	13674	Federal	GW	P	
GHX 13HG-17-8-21	17	080S	210E	4304734723	5355	Federal	OW	P	
GH 1G-17-8-21	17	080S	210E	4304734927	5355	Federal	OW	P	
WVX 2W-17-8-21	17	080S	210E	4304734928	14253	Federal	GW	P	
WVX 8W-17-8-21	17	080S	210E	4304734929	13792	Federal	GW	P	
GH 4MU-20-8-21	20	080S	210E	4304735068	14213	Federal	GW	P	
GH 13MU-20-8-21	20	080S	210E	4304735070	14817	Federal	GW	P	
GH 5W-20-8-21	20	080S	210E	4304735097	14557	Federal	GW	P	
WVX 3MU-17-8-21	17	080S	210E	4304735318	14113	Federal	GW	P	
GH 15ML-18-8-21	18	080S	210E	4304735323	15483	Federal	GW	P	
GH 1ML-19-8-21	19	080S	210E	4304735324	14824	Federal	GW	P	
WVX 14MU 17-8-21	17	080S	210E	4304735369	14098	Federal	GW	P	
WVX 12MU-17-8-21	17	080S	210E	4304735370	15108	Federal	GW	P	
WVX 8MU-19-8-21	19	080S	210E	4304735372	14241	Federal	GW	P	
GH 10ML-18-8-21	18	080S	210E	4304735391	15482	Federal	GW	P	
GH 8G-17-8-21	17	080S	210E	4304737992	5355	Federal	OW	P	
GH 16G-17-8-21	17	080S	210E	4304737993	5355	Federal	OW	P	
GH 8G-18-8-21	18	080S	210E	4304738661		Federal	GW	APD	C
GH 6-20-8-21	20	080S	210E	4304738662	17041	Federal	GW	P	

Bonds: BLM = ESB000024

BIA = 956010693

State = 965010695



United States Department of the Interior

BUREAU OF LAND MANAGEMENT

Utah State Office
P.O. Box 45155
Salt Lake City, UT 84145-0155
<http://www.blm.gov/ut/st/en.html>



IN REPLY REFER TO:
3100
(UT-922)

JUL 28 2010

Memorandum

To: Vernal Field Office, Price Field Office, Moab Field Office
From: Chief, Branch of Minerals *Roy L Bankert*
Subject: Name Change Recognized

Attached is a copy of the Certificate of Name Change issued by the Texas Secretary of State and a decision letter recognizing the name change from the Eastern States Office. We have updated our records to reflect the name change in the attached list of leases.

The name change from **Questar Exploration and Production Company** into **QEP Energy Company** is effective June 8, 2010.

cc: MMS
UDOGM

RECEIVED

AUG 16 2010

DIV. OF OIL, GAS & MINERALS